


NOTES

1. Do not scale from this drawing. If in doubt ask.
2. Contractor to check all dimensions on site prior to the commencement of works and report any discrepancies to the Architect immediately.
3. To be read in conjunction with all other drawings, bills and specification documents.
4. Cross refer to structural engineers design for all structural information.



Door Casing - Elevation

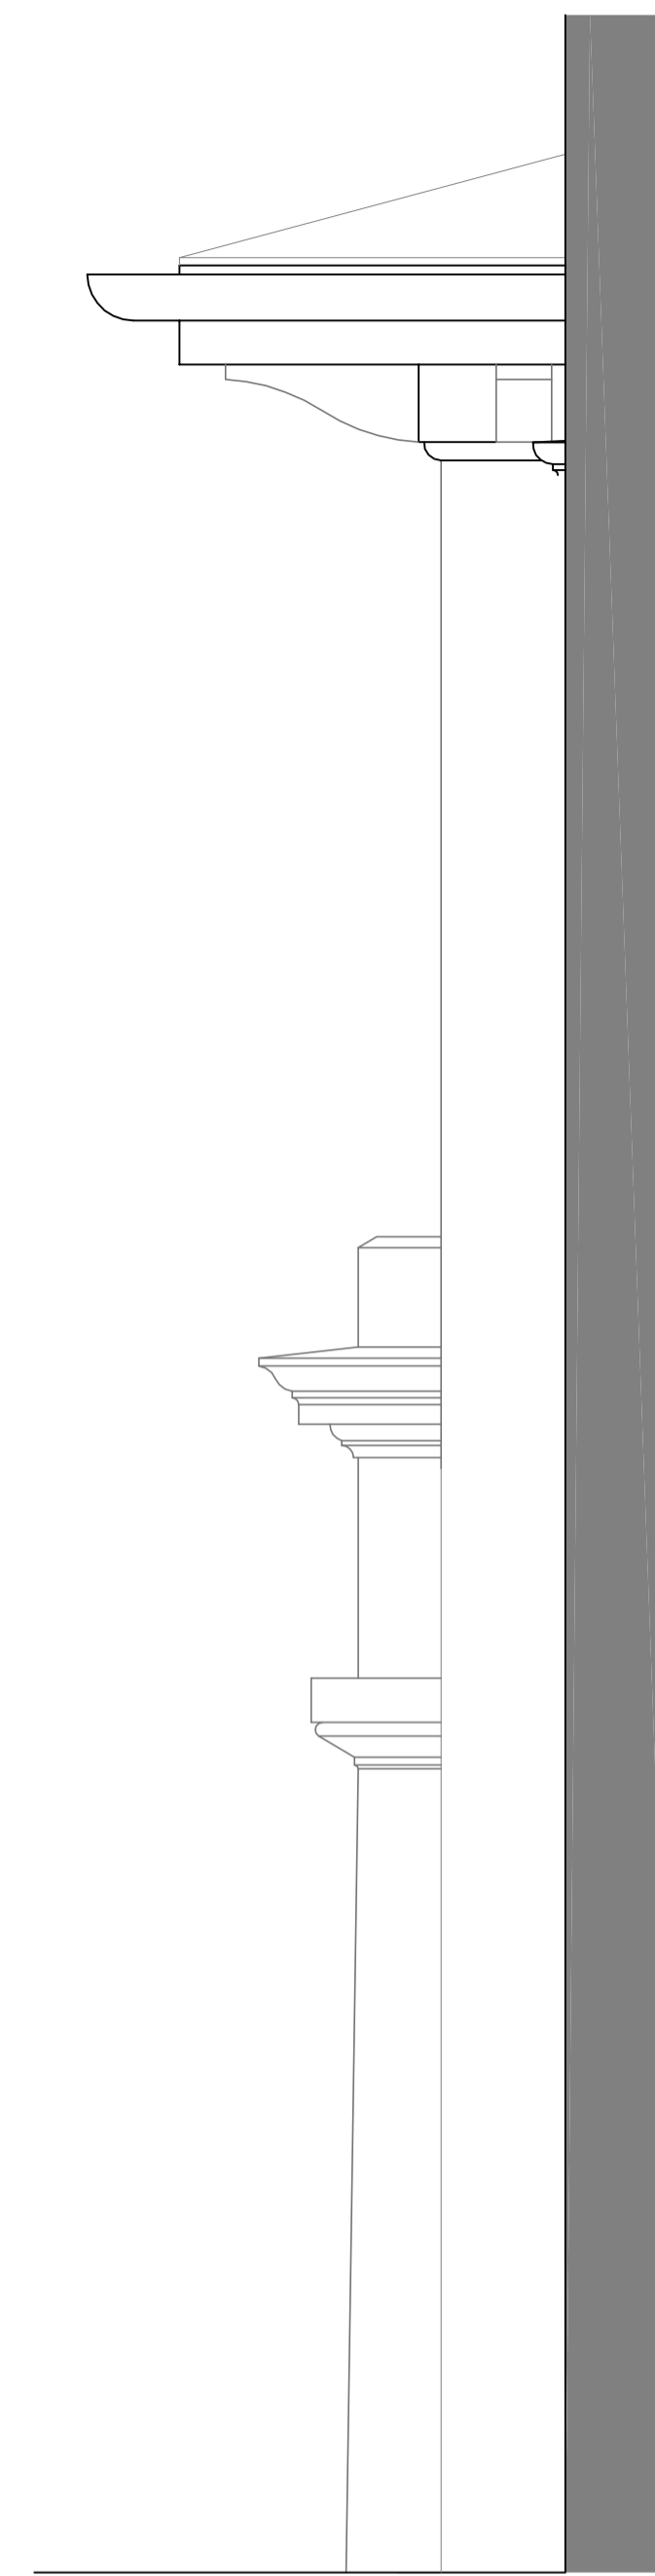

Door Casing - Side Elevation



Front Elevation, Kelbourne Street

rev.	date	description
Revision		

**NCV** 13 Newton Place  
Glasgow  
G3 7PR

**New City Vision**  
Our vision. Your future  
t: 0141 353 2010  
f: 0141 353 2442  
e: info@newcityvision.co.uk  
www.newcityvision.co.uk

Project Clouston Street

Drawing Apartments  
Kelbourne Street Elevation Details

Scale 1:20@A1 Package Planning Issue Date 23.04.2012

Development Clouston St Job No 0059

Drawing Number AL(0)210 Revision

Status PLANNING

© This drawing is copyright and the property of New City Vision Group Limited. It must not be reproduced or disclosed to a third party without written consent.