


NOTES

1. Do not scale from this drawing. If in doubt ask.
2. Contractor to check all dimensions on site prior to the commencement of works and report any discrepancies to the Architect immediately.
3. To be read in conjunction with all other drawings, bills and specification documents.
4. Cross refer to structural engineers design for all structural information.




Door Casing - Elevation

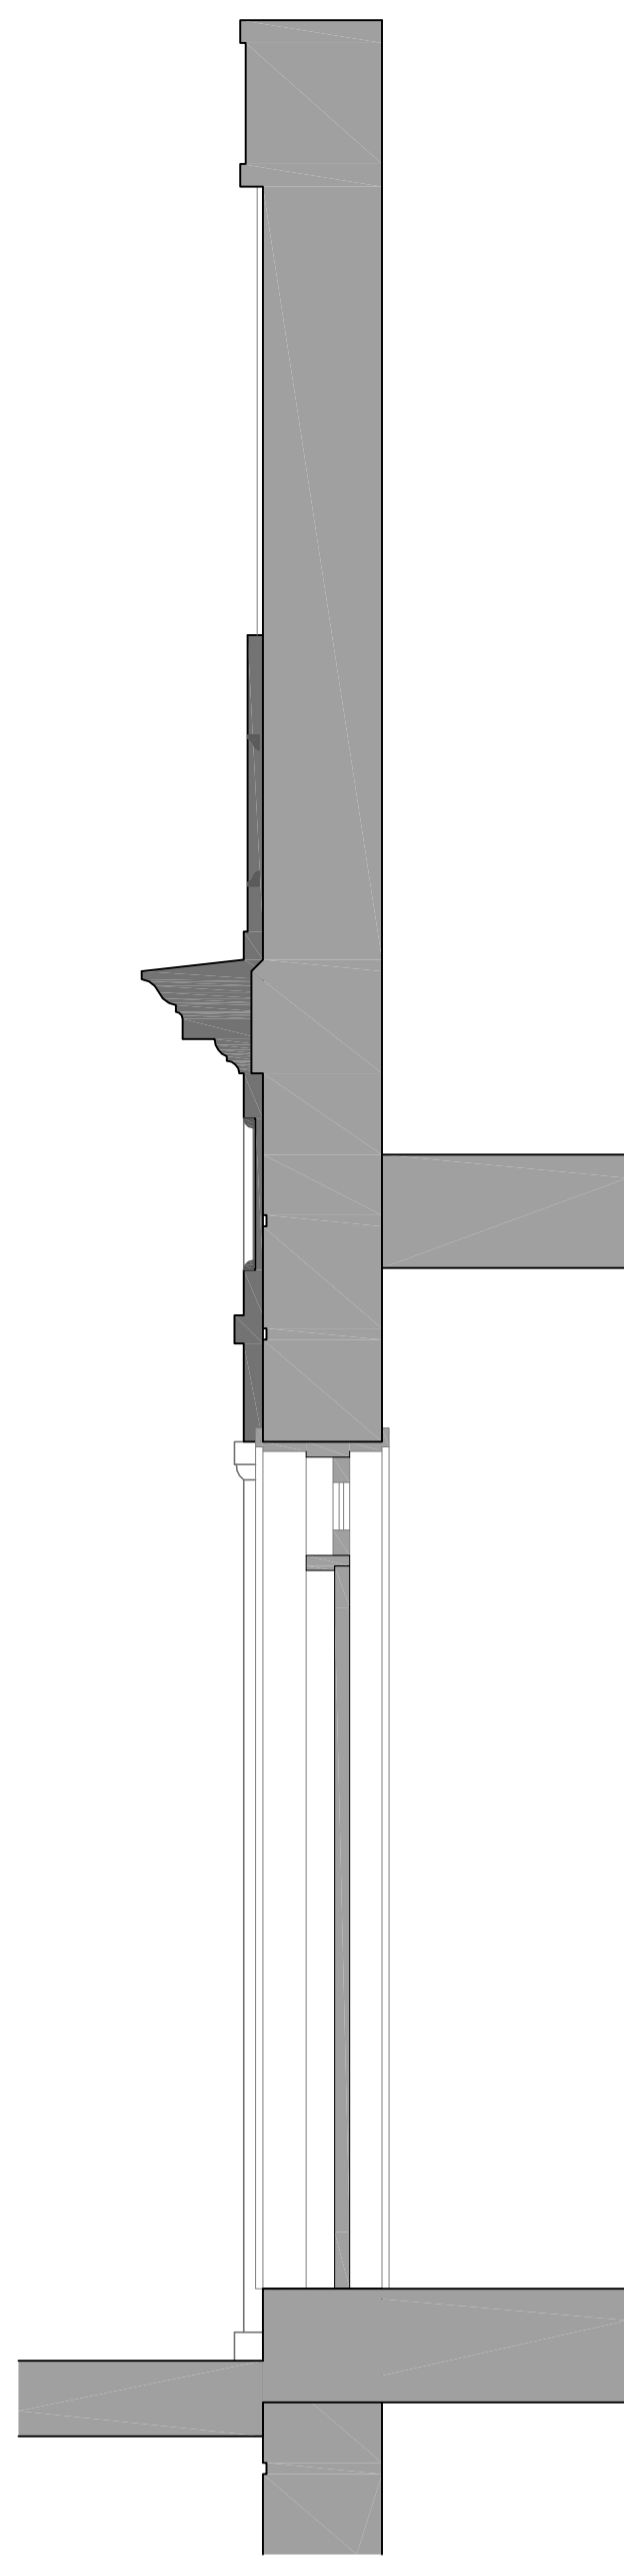


Door Casing - Section




Door Casing - Elevation

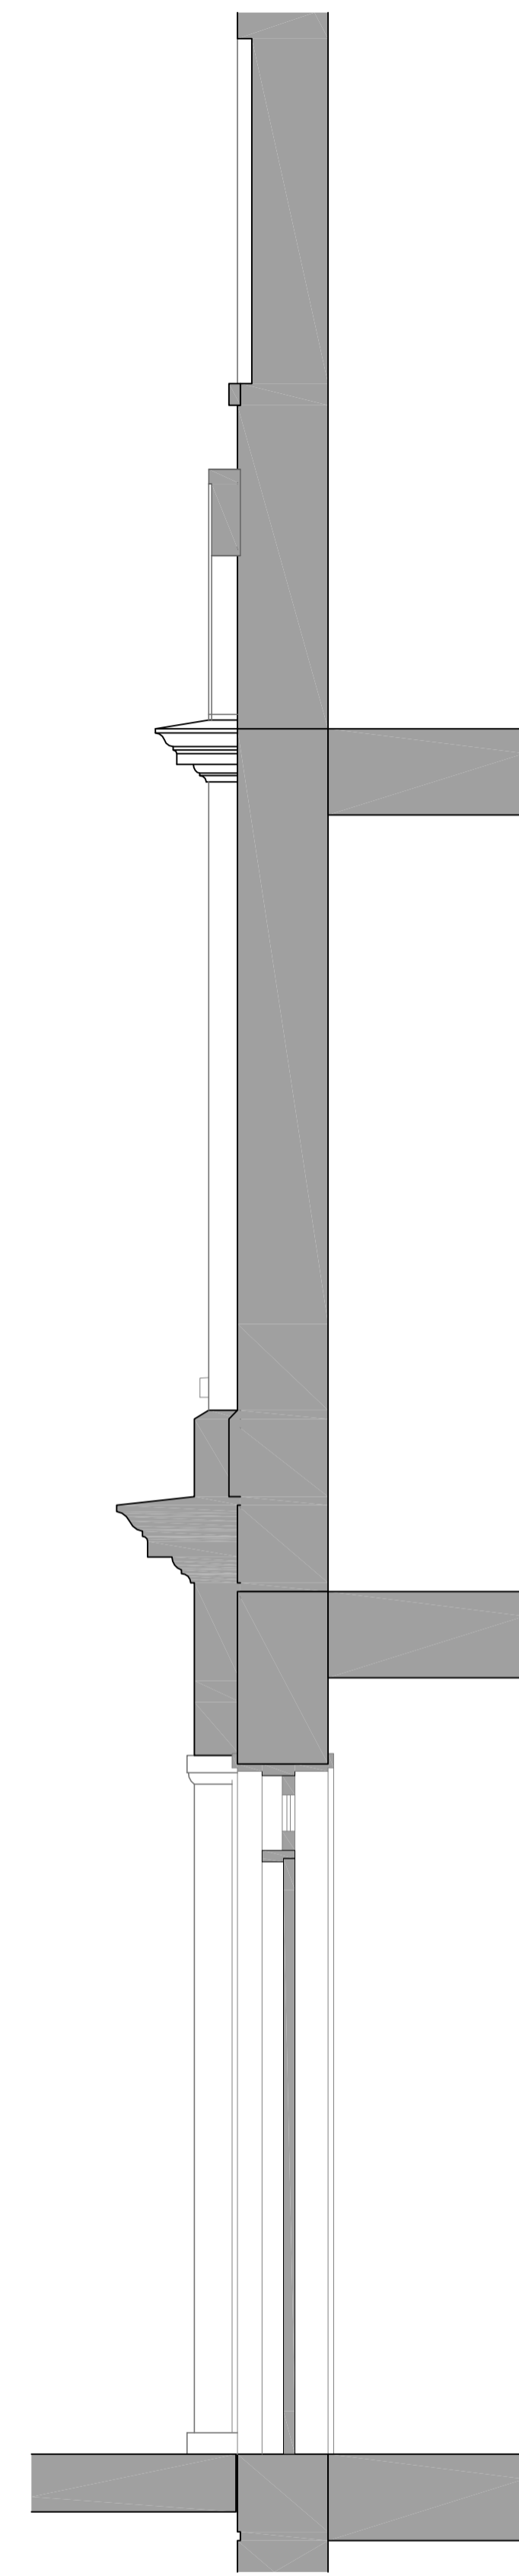

Door Casing - Section

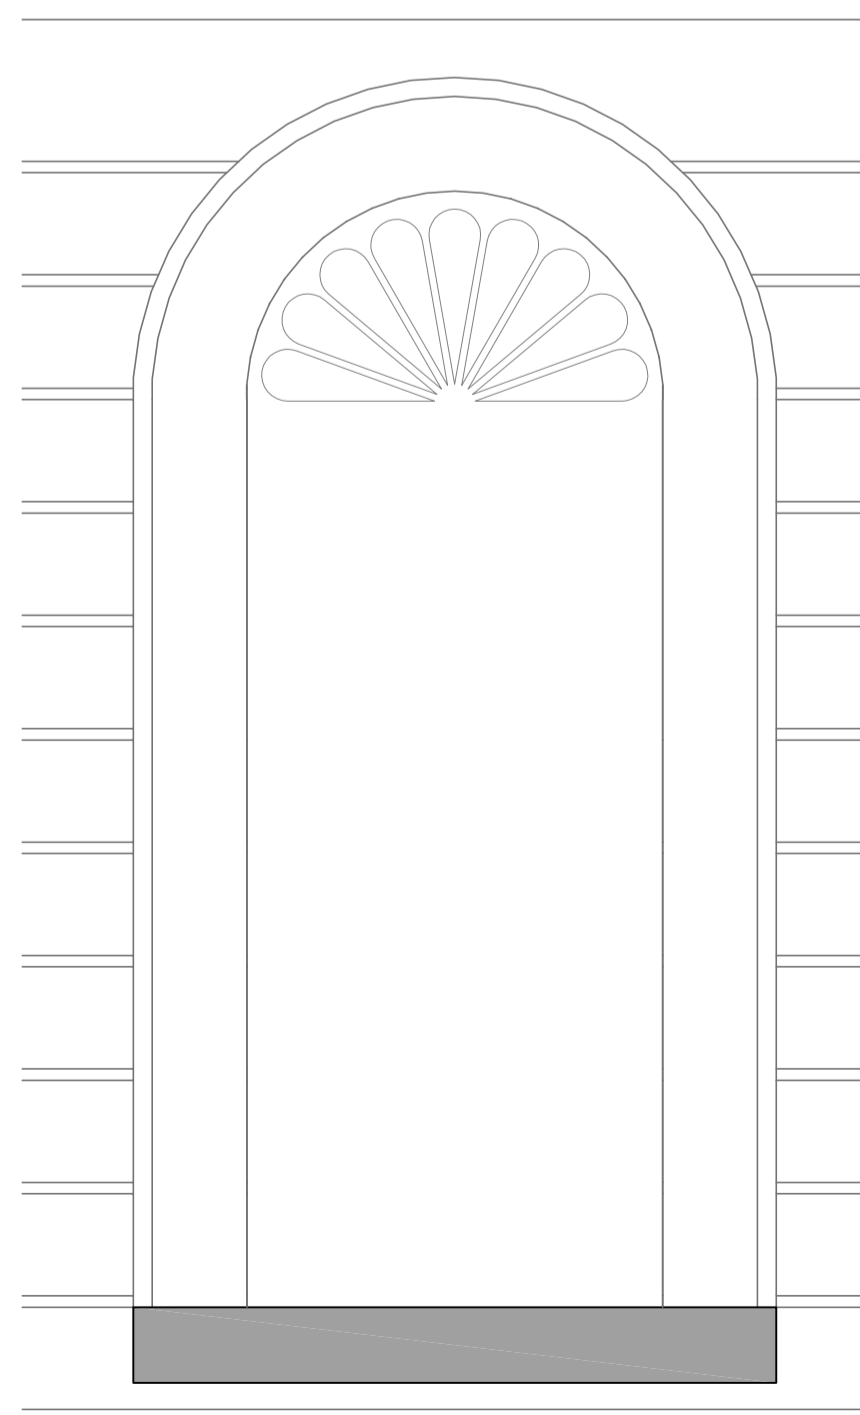

Stone Feature - Elevation

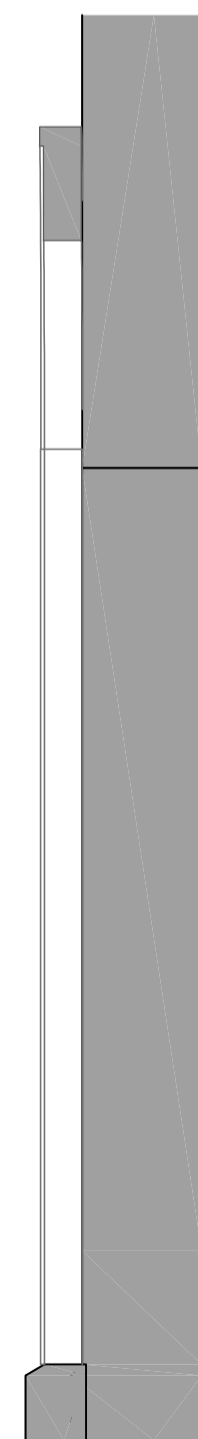

Stone Feature - Section



Front Elevation, Sanda Street

rev.	date	description
Revision		



13 Newton Place  
Glasgow  
G3 7PR

**New City Vision**  
Our vision. Your future

t: 0141 353 2010  
f: 0141 353 2442  
e: info@newcityvision.co.uk  
www.newcityvision.co.uk

Project **Clouston Street**

Drawing **Apartments  
Sanda Street Elevation Details**

Scale **1:20@A1** Package **Planning Issue** Date **23.04.2012**

Development **Clouston St** Job No **0059**

Drawing Number **AL(0)208** Revision

Status **PLANNING**

© This drawing is copyright and the property of New City Vision Group Limited. It must not be reproduced or disclosed to a third party without written consent.