




- NOTES
1. Do not scale from this drawing. If in doubt ask.
 2. Contractor to check all dimensions on site prior to the commencement of works and report any discrepancies to the Architect immediately.
 3. To be read in conjunction with all other drawings, bills and specification documents.
 4. Cross refer to structural engineers design for all structural information.

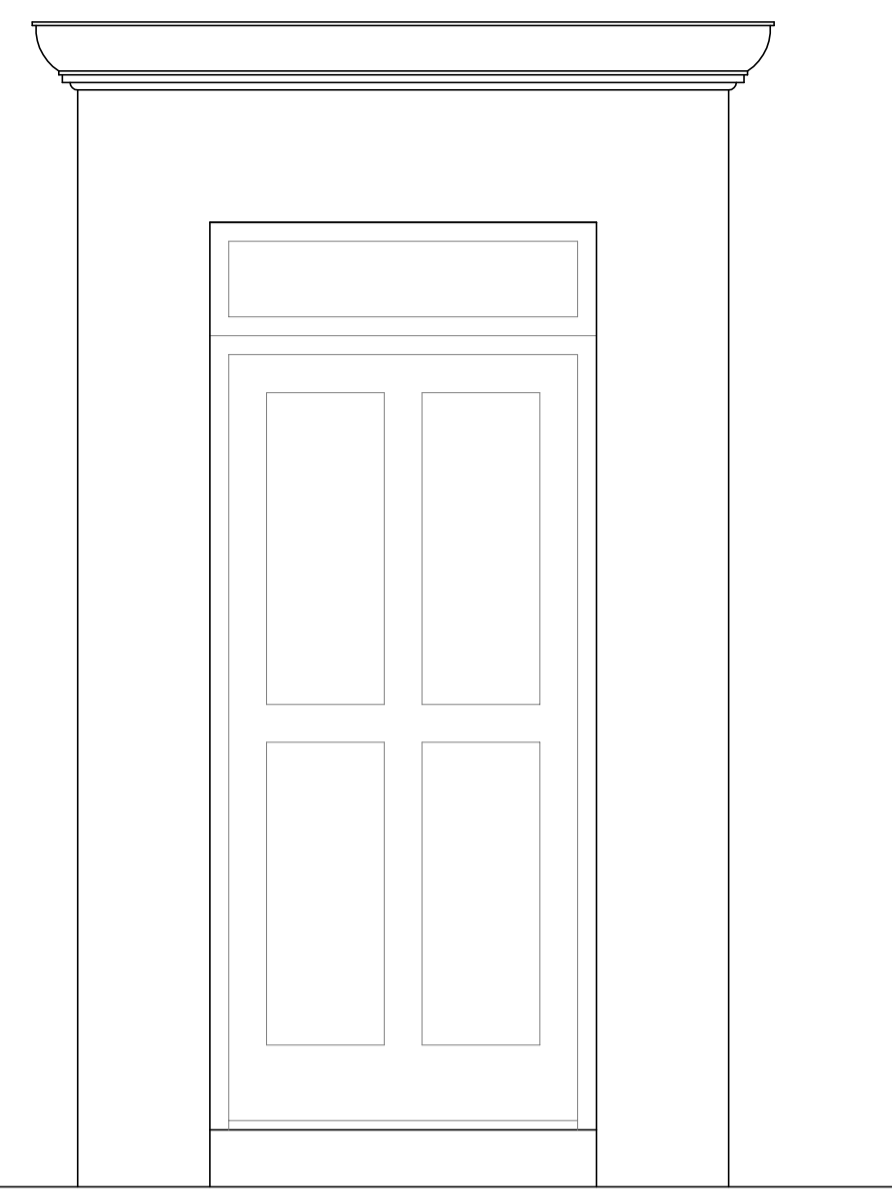


Stone Door Surround - Elevation

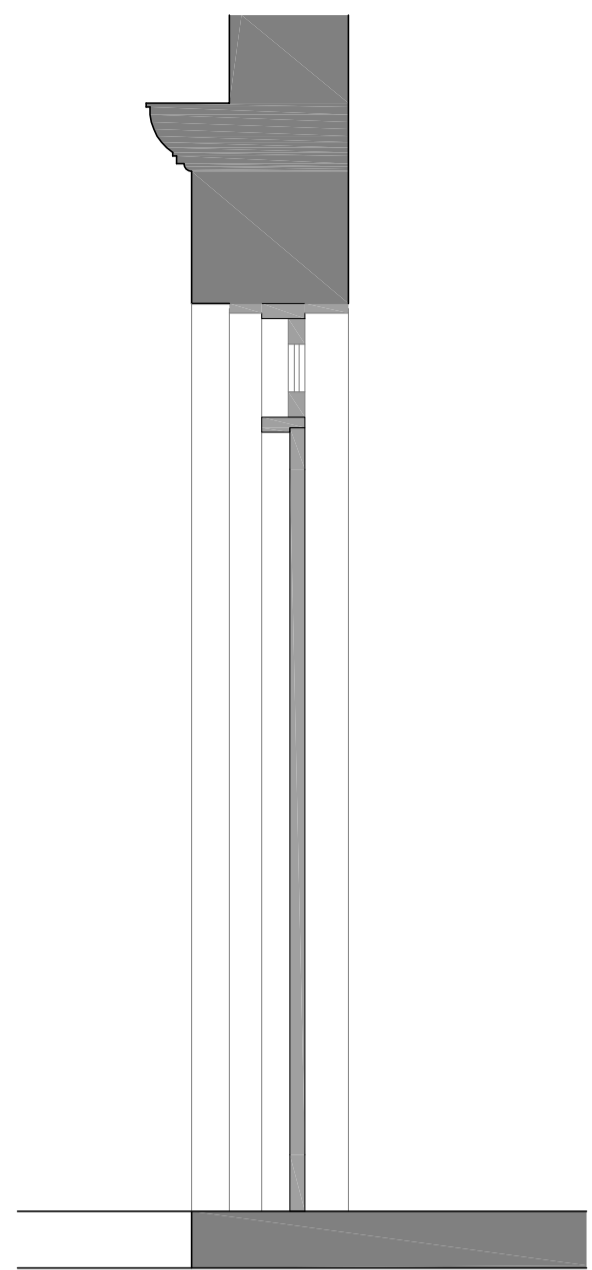


Stone Door Surround - Section

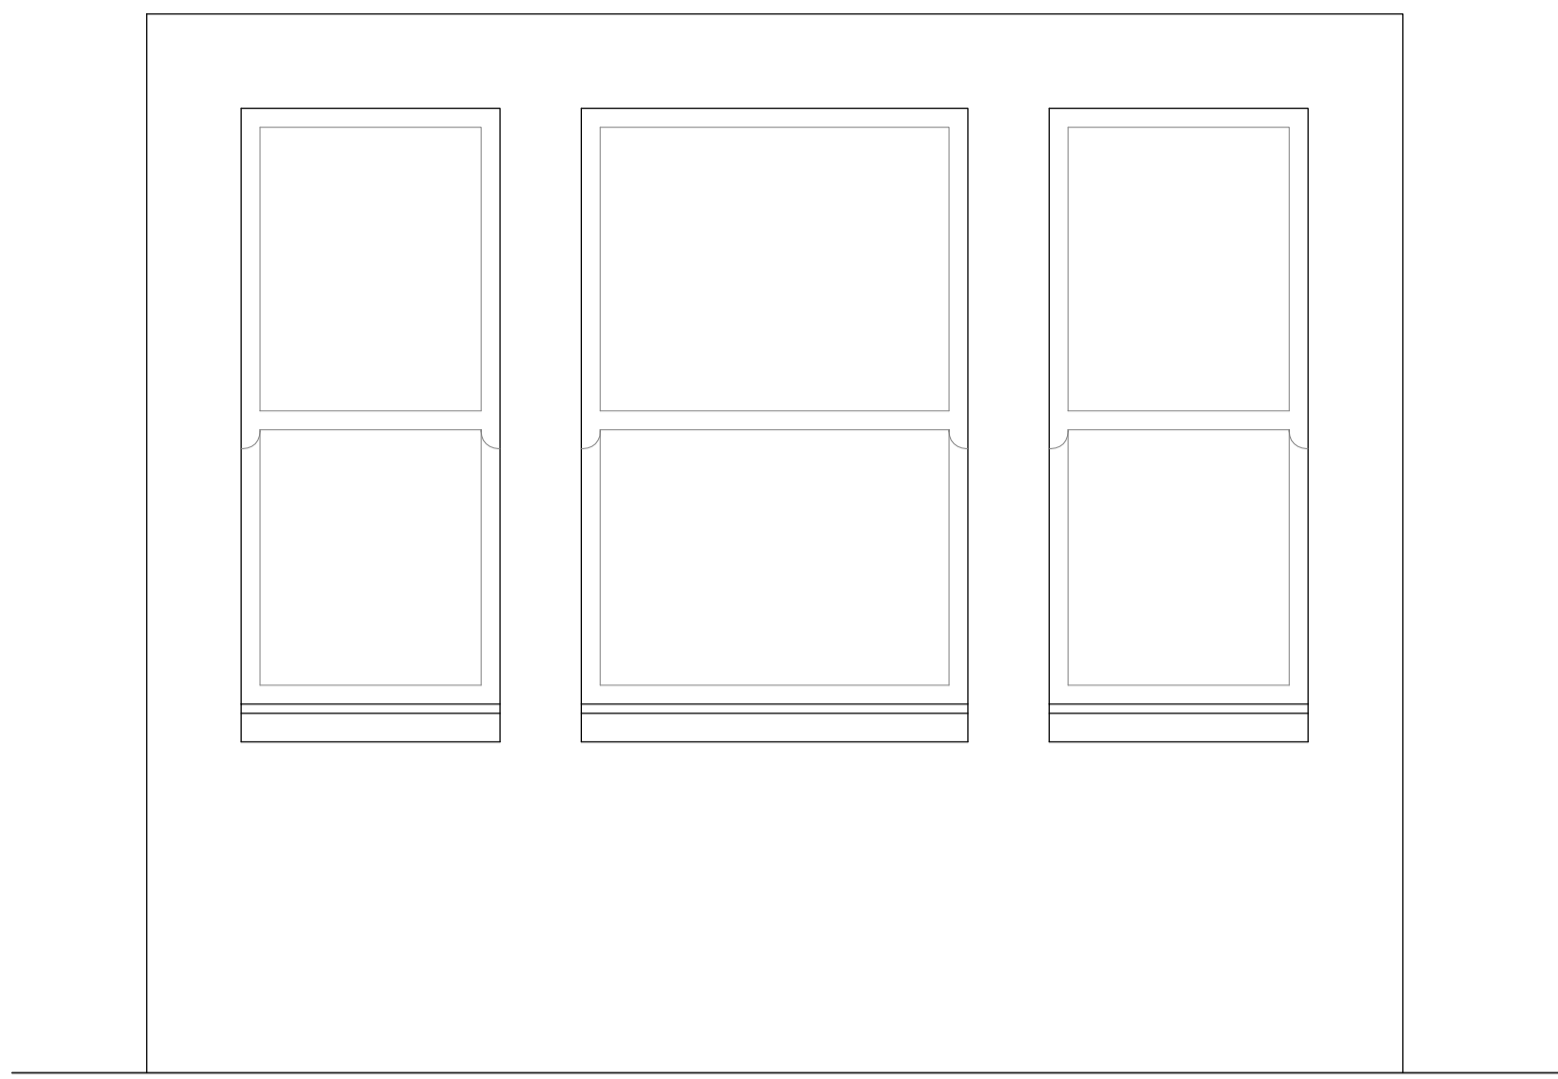


Stone Triple Window Surround - Elevation

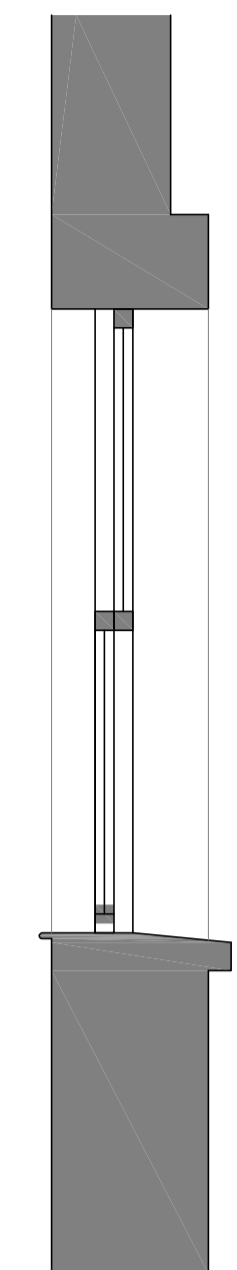

Section

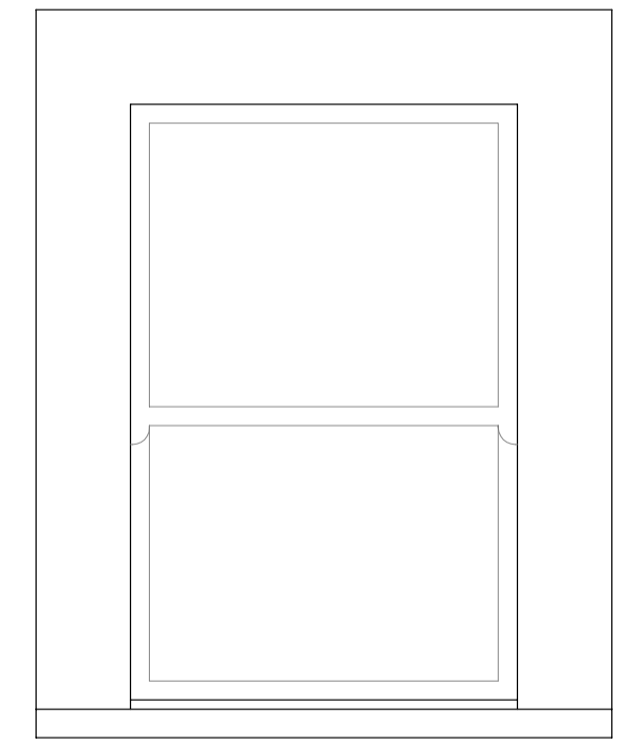

Stone Single Window Surround

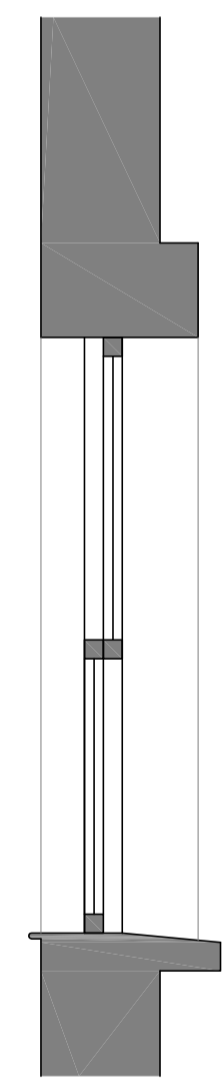

Section



Sanda Street - Rear Elevation



Kelbourne Street - Rear Elevation

rev.	date	description
Revision		

NCV
 13 Newton Place
 Glasgow
 G3 7PR

New City Vision
 Our vision. Your future
 t: 0141 353 2010
 f: 0141 353 2442
 e: info@newcityvision.co.uk
 www.newcityvision.co.uk

Project Clouston Street

Drawing Apartments
 Rear Elevation Details

Scale 1:20@A1 Package Planning Issue Date 23.04.2012

Development Clouston St Job No 0059

Drawing Number AL(0)211 Revision

Status PLANNING

© This drawing is copyright and the property of New City Vision Group Limited. It must not be reproduced or disclosed to a third party without written consent.