



NOTES


1. Do not scale from this drawing. If in doubt ask.
2. Contractor to check all dimensions on site prior to the commencement of works and report any discrepancies to the Architect immediately.
3. To be read in conjunction with all other drawings, bills and specification documents.
4. Cross refer to structural engineers design for all structural information.

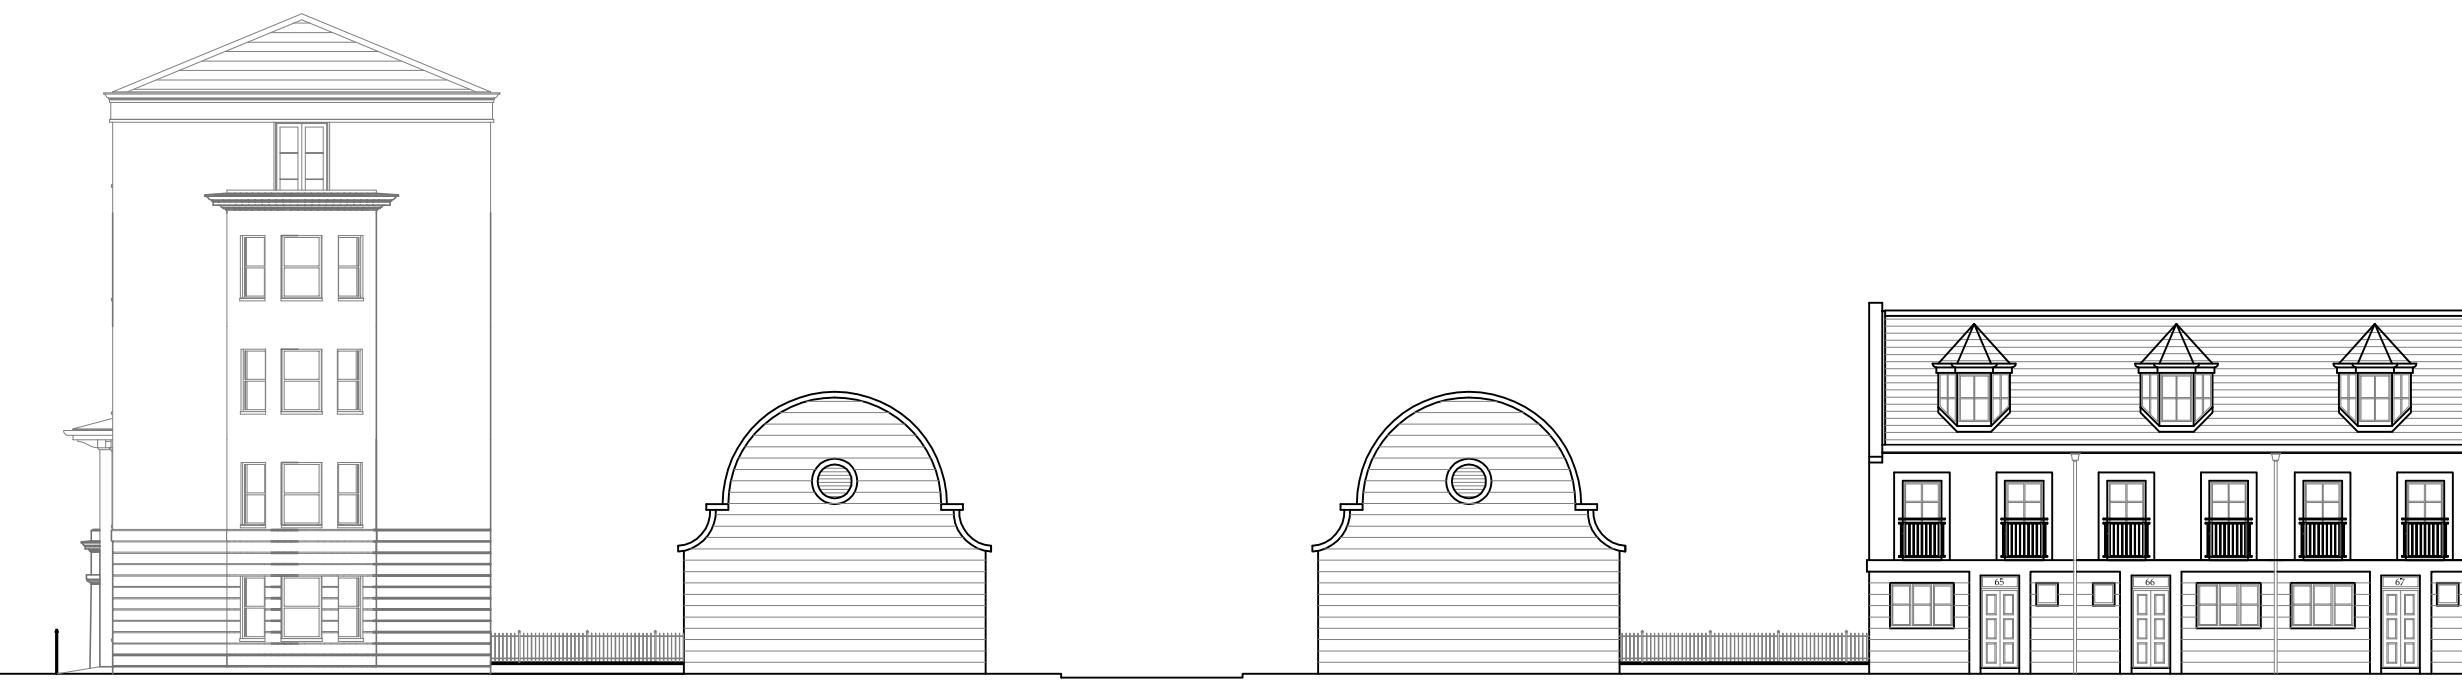


Elevation From New Road

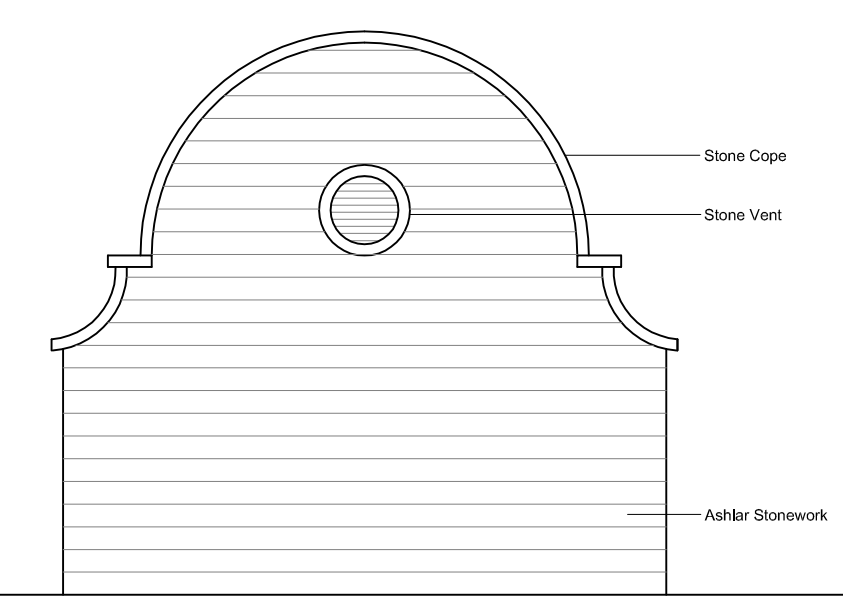


Gable Elevation

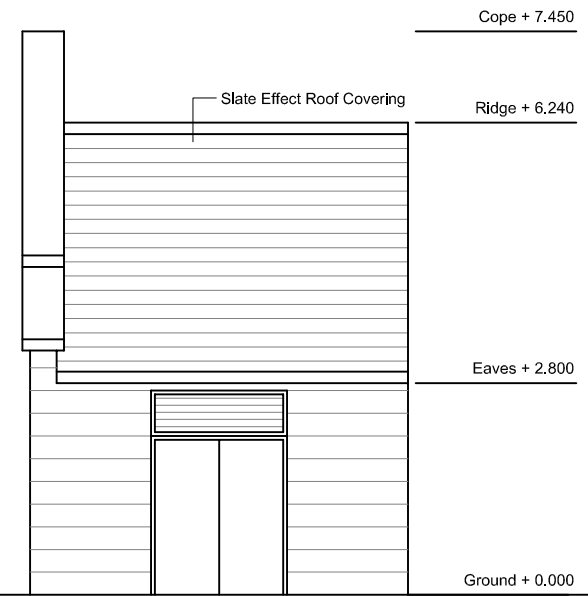


Front Elevation

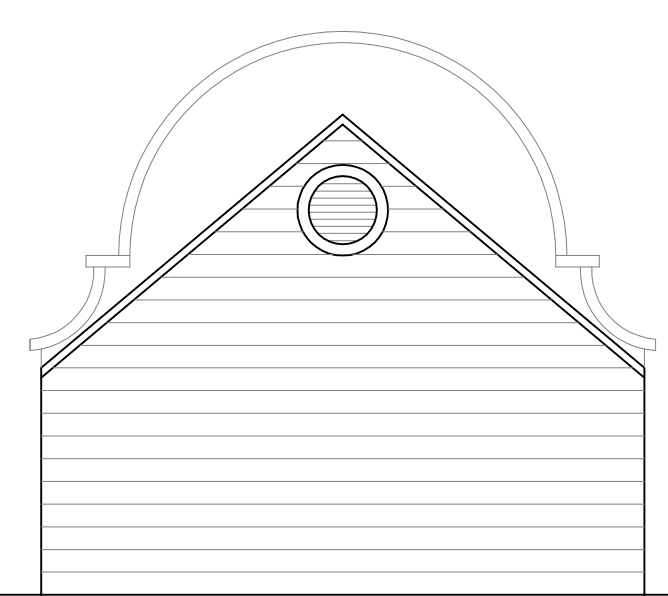

Gable Elevation

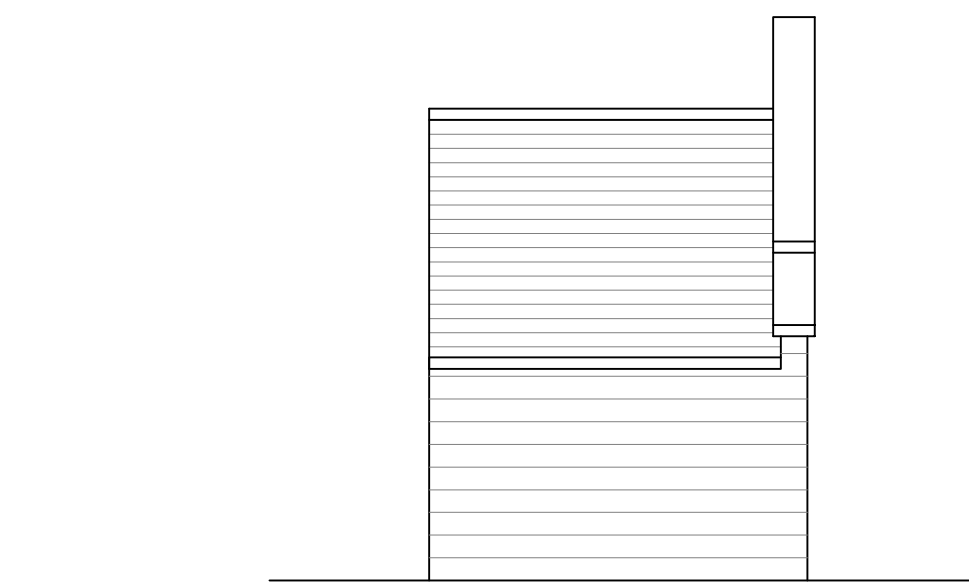

Rear Elevation

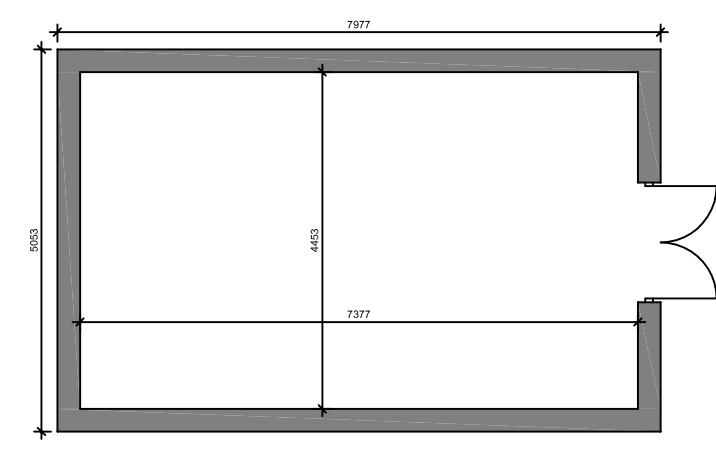

Plan

rev.	date	description
Revision		



13 Newton Place
Glasgow
G3 7PR

New City Vision
OUR VISION. YOUR FUTURE
t: 0141 353 2010
f: 0141 353 2442
e: info@newcityvision.co.uk
www.newcityvision.co.uk

Project **CLOUSTON STREET**

Drawing **Bike & Bin Store Pavilions**

Scale **1:100@A3** Package **Planning Issue** Date **08.12**

Development Job No **0059**

Drawing Number **AL (0) 400** Revision

Status **PLANNING**

© This drawing is copyright and the property of New City Vision Group Limited. It must not be reproduced or disclosed to a third party without written consent.