



1. Do not scale from this drawing. If in doubt ask.
2. Contractor to check all dimensions on site prior to the commencement of works and report any discrepancies to the Architect immediately.
3. To be read in conjunction with all other drawings, bills and specification documents.
4. Cross refer to structural engineers design for all structural information.



Gable Elevation Plot 90




Gable Elevation Plot 78

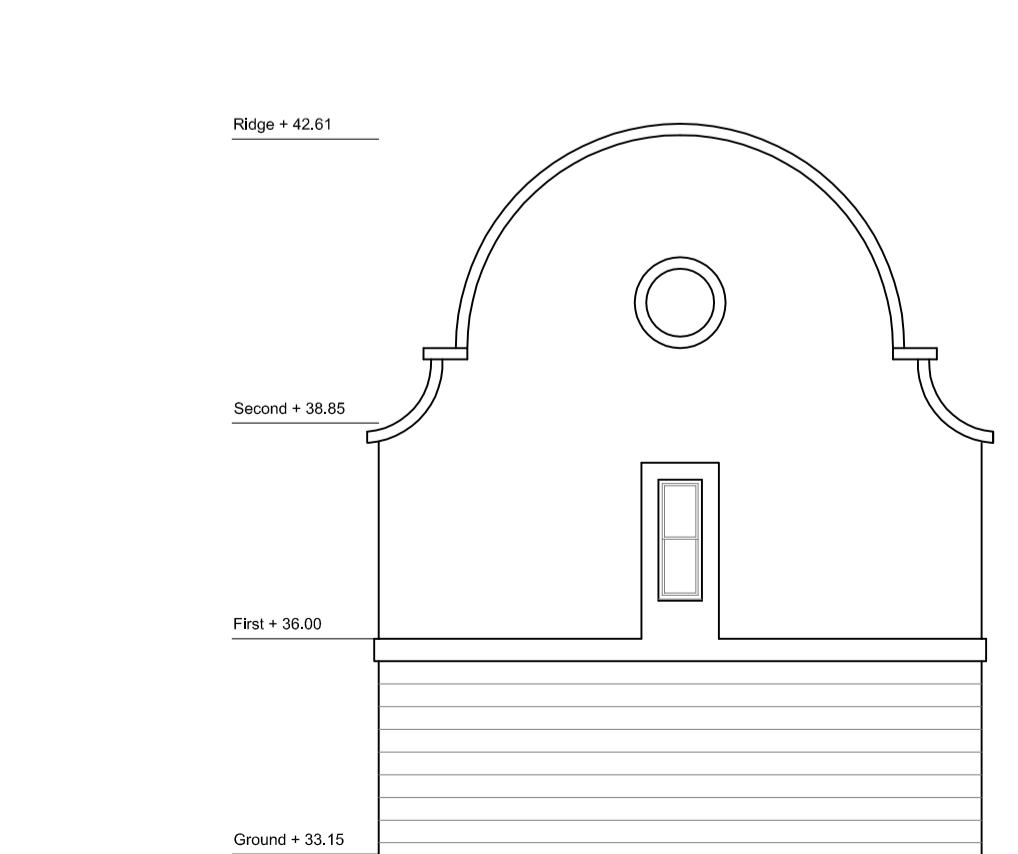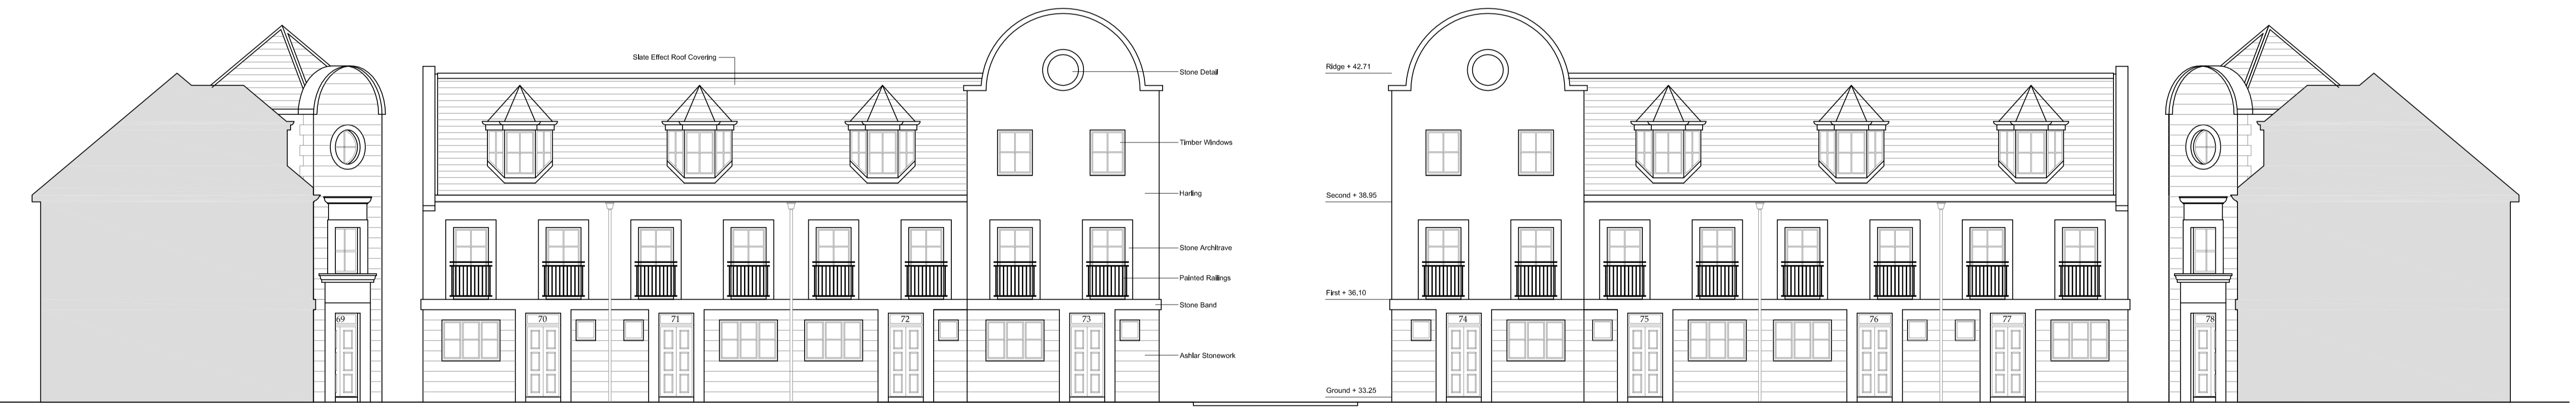

Gable Elevation Plot 65



Plot 69 Gable Elevation

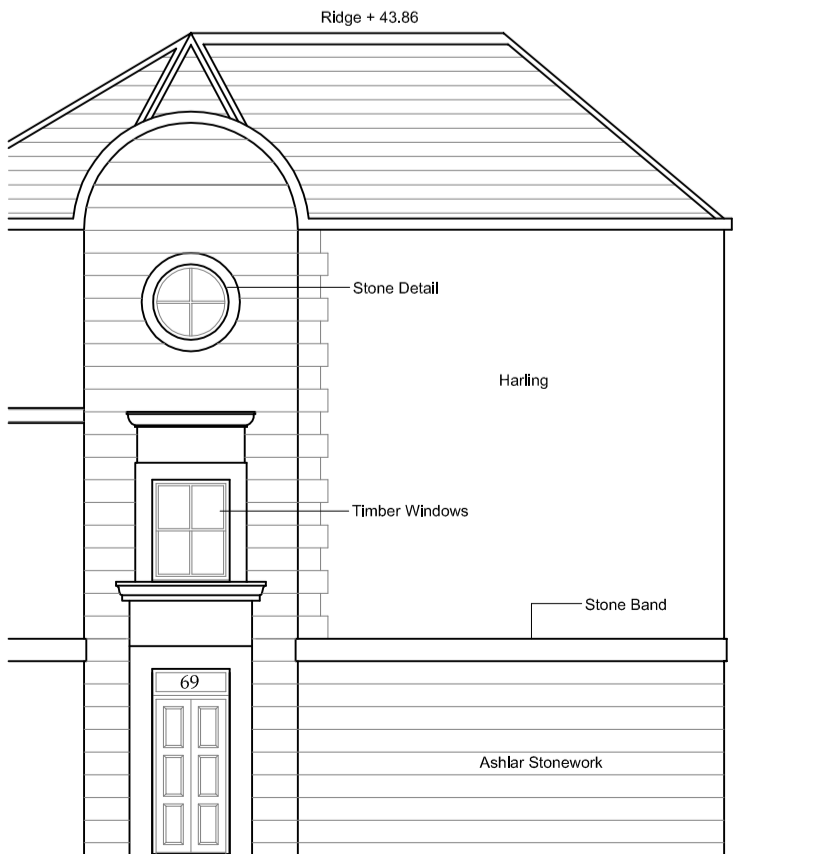

Plot 69 True Front Elevation

Revision	rev.	date	description
A	06/12		Planning Update

NCV

13 Newton Place
Glasgow
G3 7PR

New City Vision
Our vision. Your future

t: 0141 353 2010
f: 0141 353 2442
e: info@newcityvision.co.uk
www.newcityvision.co.uk

Project	CLOUSTON STREET		
Drawing	Mews House Front Elevations		
Scale	1:100@A1	Package	
Date		Job No	30.04.12
Development		Revision	0059
Drawing Number	AL (0) 301	Revision	A
Status	Planning		

© This drawing is copyright and the property of New City Vision Group Limited. It must not be reproduced or disclosed to a third party without written consent.