



- NOTES
1. Do not scale from this drawing. If in doubt ask.
 2. Contractor to check all dimensions on site prior to the commencement of works and report any discrepancies to the Architect immediately.
 3. To be read in conjunction with all other drawings, bills and specification documents.
 4. Cross refer to structural engineers design for all structural information.




Door Casing - Elevation

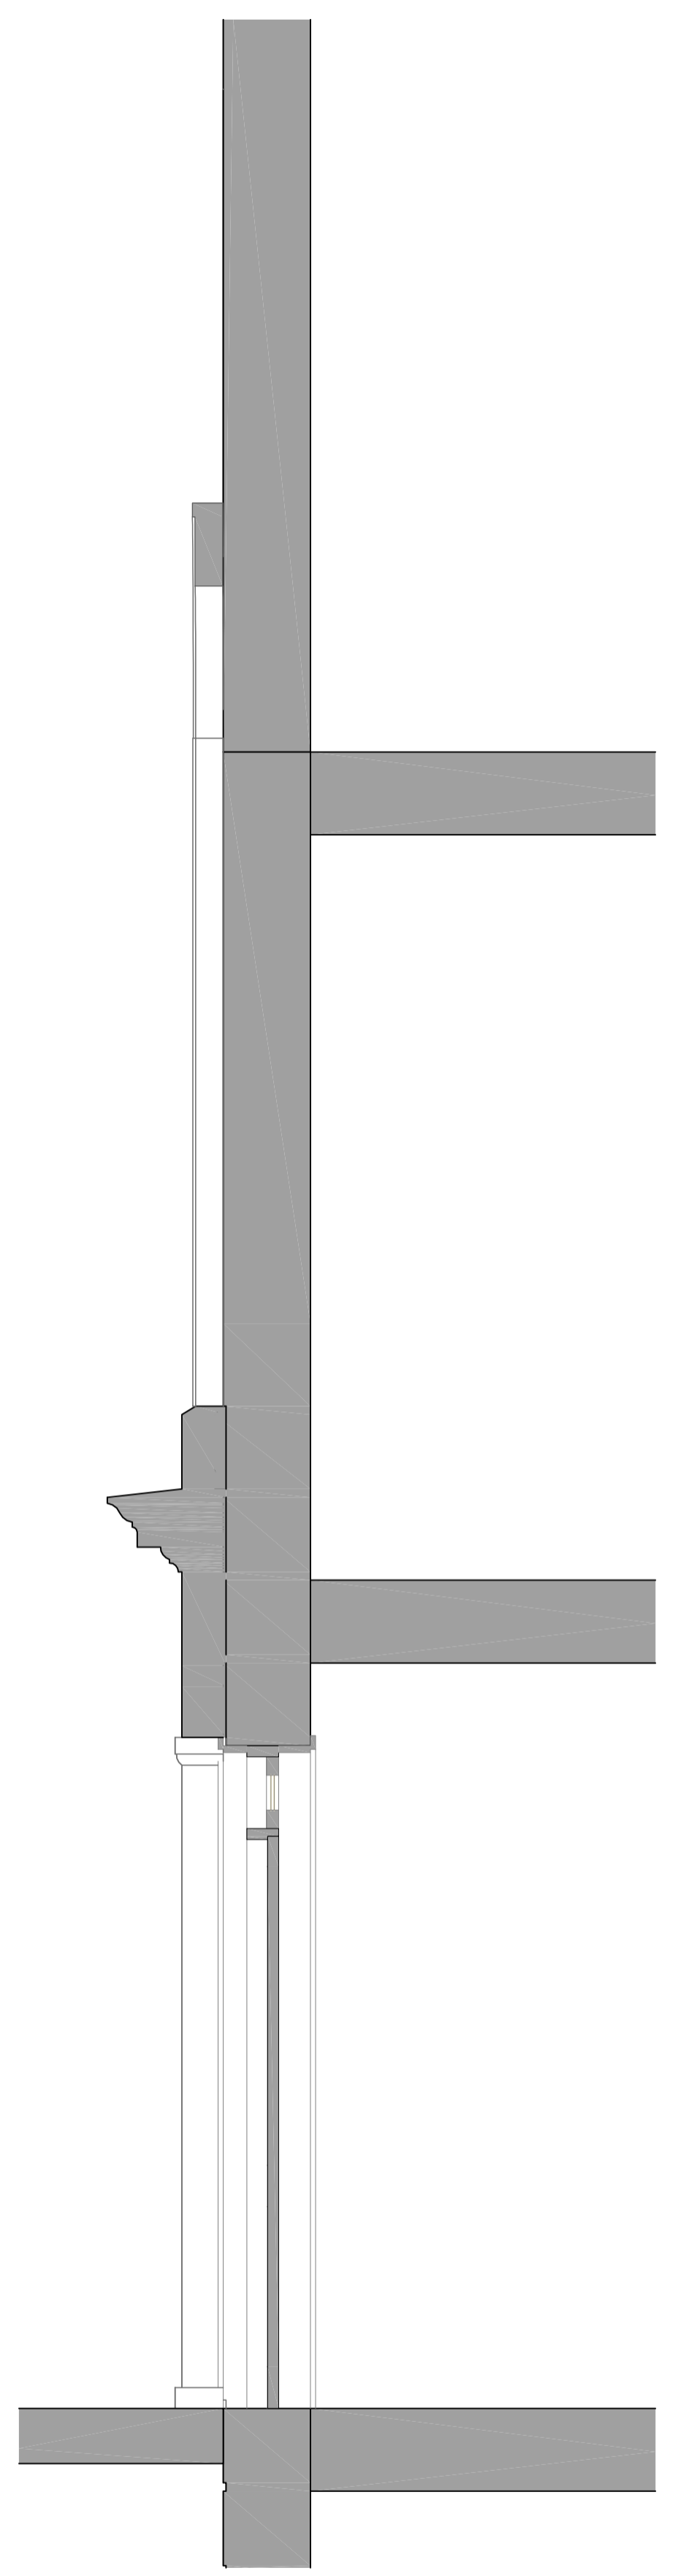


Door Casing - Section

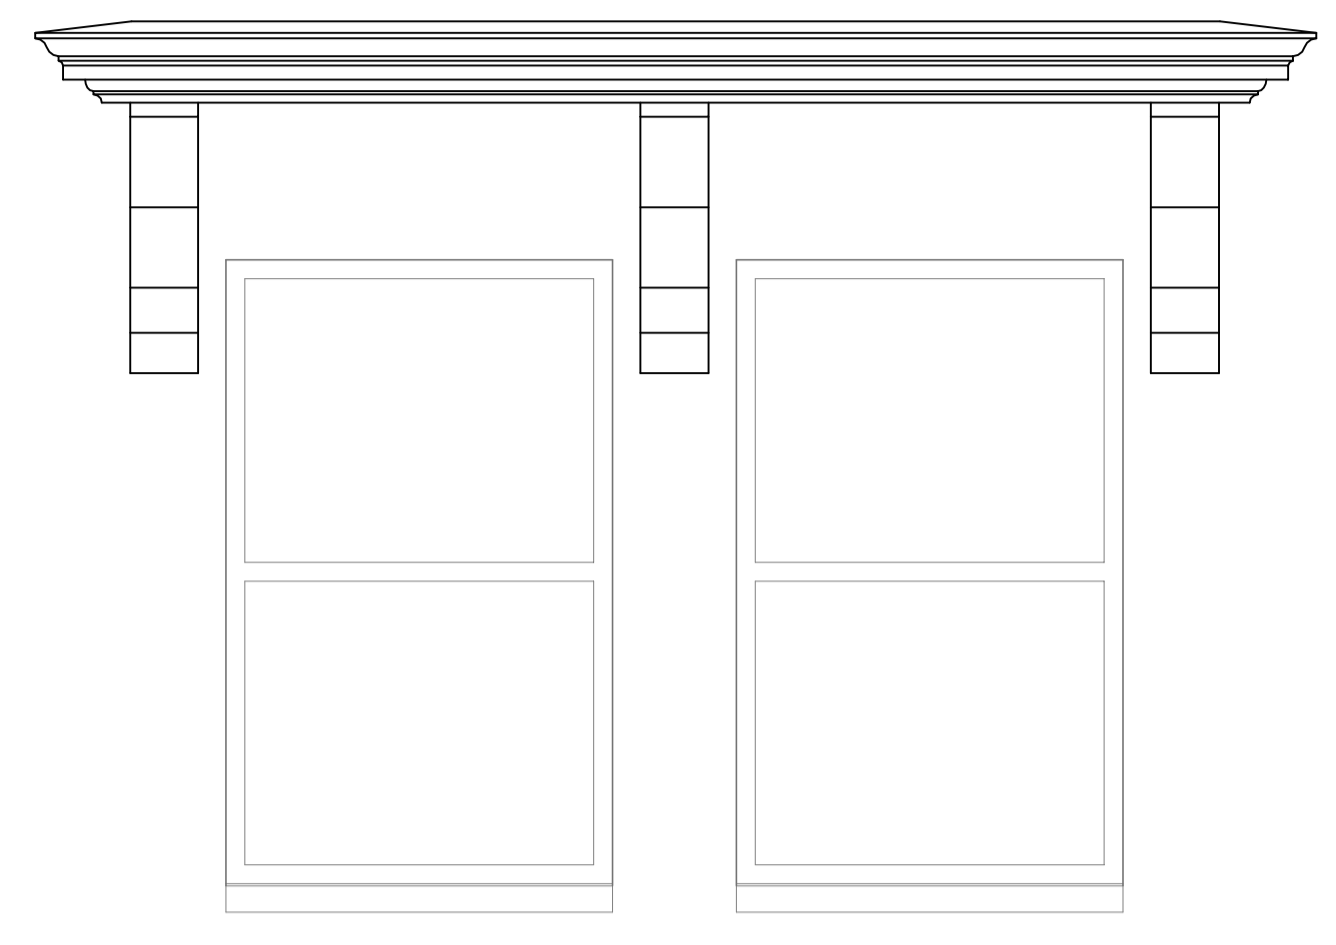


Window Casing - Elevation

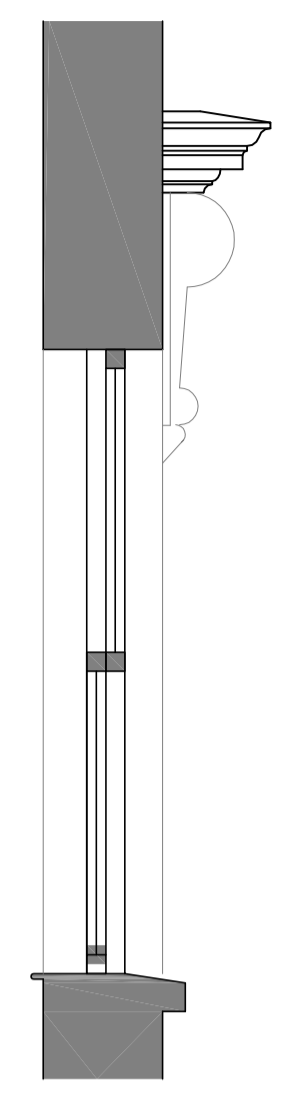

Window Casing - Section

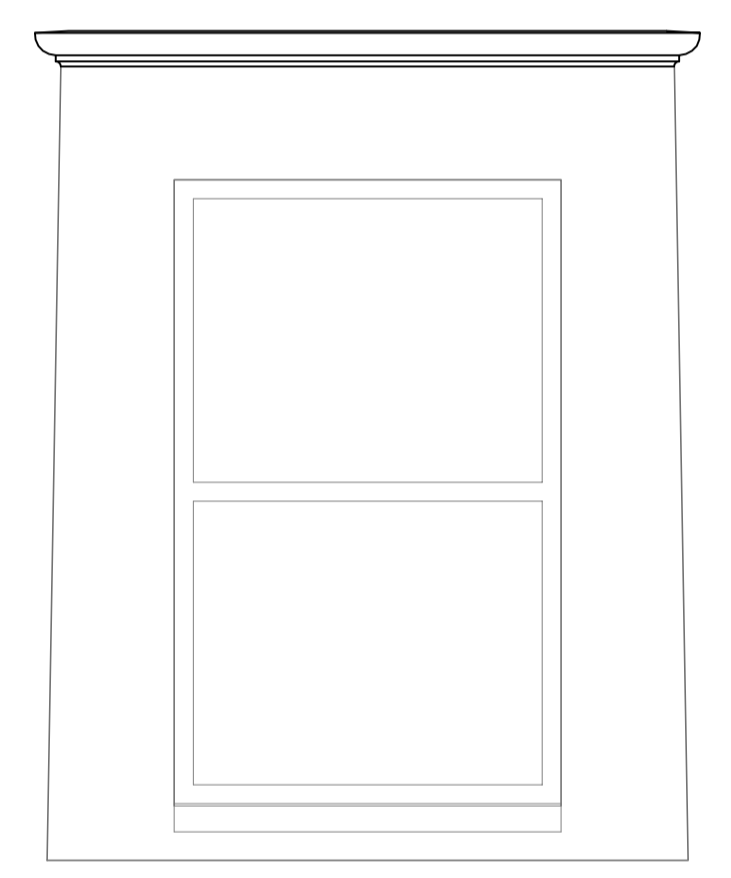

Window Casing - Elevation

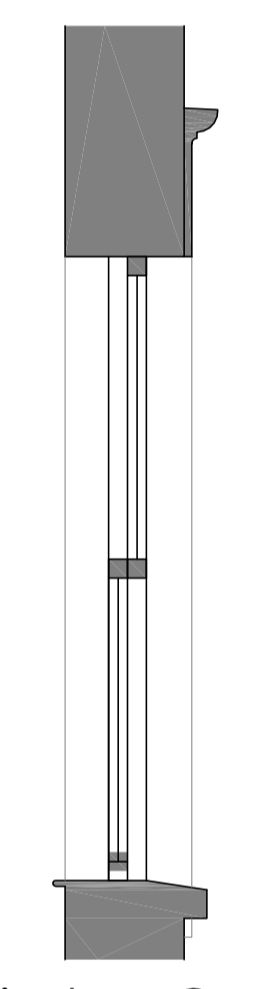

Window Casing - Section



Front Elevation, Kelbourne Street

rev.	date	description
Revision		

NCV 13 Newton Place
Glasgow
G3 7PR

New City Vision
Our vision. Your future

t: 0141 353 2010
f: 0141 353 2442
e: info@newcityvision.co.uk
www.newcityvision.co.uk

Project	Clouston Street		
Drawing	Apartments Kelbourne Street Elevation Details		
Scale	1:20@A1	Package	Planning Issue
Date	23.04.2012		
Development	Clouston St	Job No	0059
Drawing Number	AL(0)209	Revision	
Status	PLANNING		

© This drawing is copyright and the property of New City Vision Group Limited. It must not be reproduced or disclosed to a third party without written consent.