


NOTES

1. Do not scale from this drawing. If in doubt ask.
2. Contractor to check all dimensions on site prior to the commencement of works and report any discrepancies to the Architect immediately.
3. To be read in conjunction with all other drawings, bills and specification documents.
4. Cross refer to structural engineers design for all structural information.

3 Bedroom Apartment
94.21 m²
1014 sq.ft.

3 Bedroom Apartment
100.15 m²
1078 sq.ft.

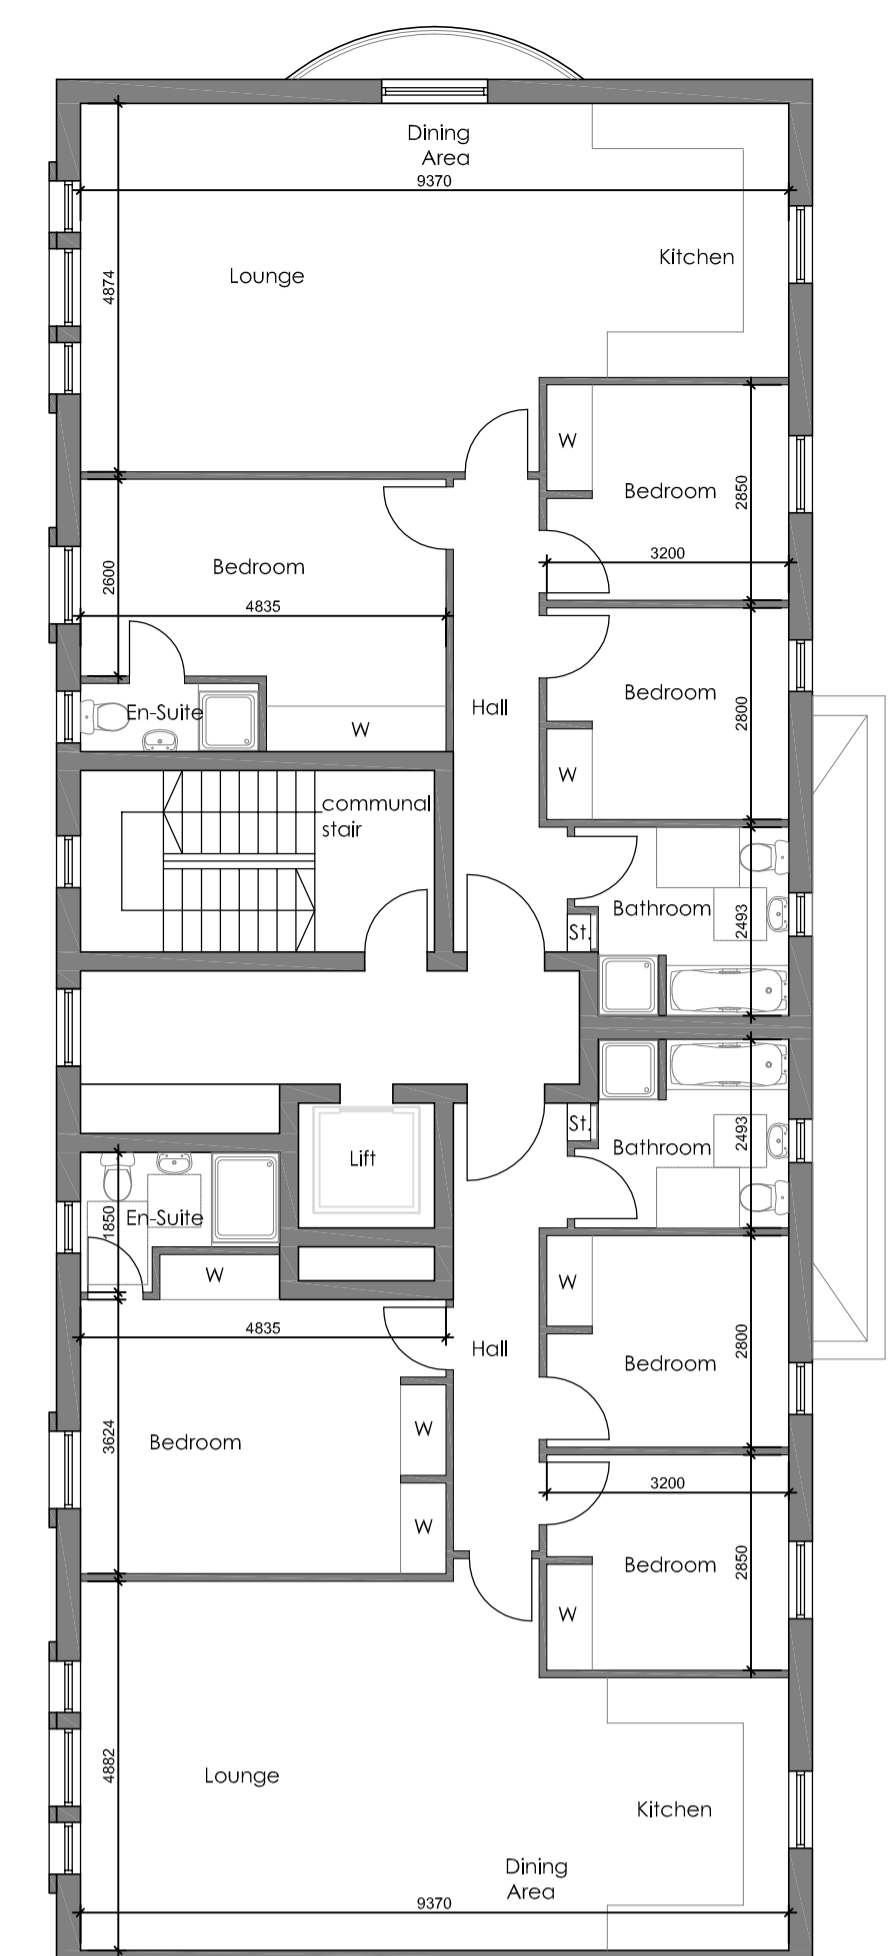

rev.	date	description
A	08.12	Planning Update

NCV 13 Newton Place
Glasgow
G3 7PR

New City Vision
Our vision. Your future

t: 0141 353 2010
f: 0141 353 2442
e: info@newcityvision.co.uk
www.newcityvision.co.uk

Project	Clouston Street	
Drawing	Apartments Fourth Floor Plan	
Scale	1:100@A1	Date 23.04.2012
Development	Clouston St	Job No 0059
Drawing Number	AL(0)204	Revision A
Status	Planning	

© This drawing is copyright and the property of New City Vision Group Limited. It must not be reproduced or disclosed to a third party without written consent.