


NOTES

1. Do not scale from this drawing. If in doubt ask.
2. Contractor to check all dimensions on site prior to the commencement of works and report any discrepancies to the Architect immediately.
3. To be read in conjunction with all other drawings, bills and specification documents.
4. Cross refer to structural engineers design for all structural information.

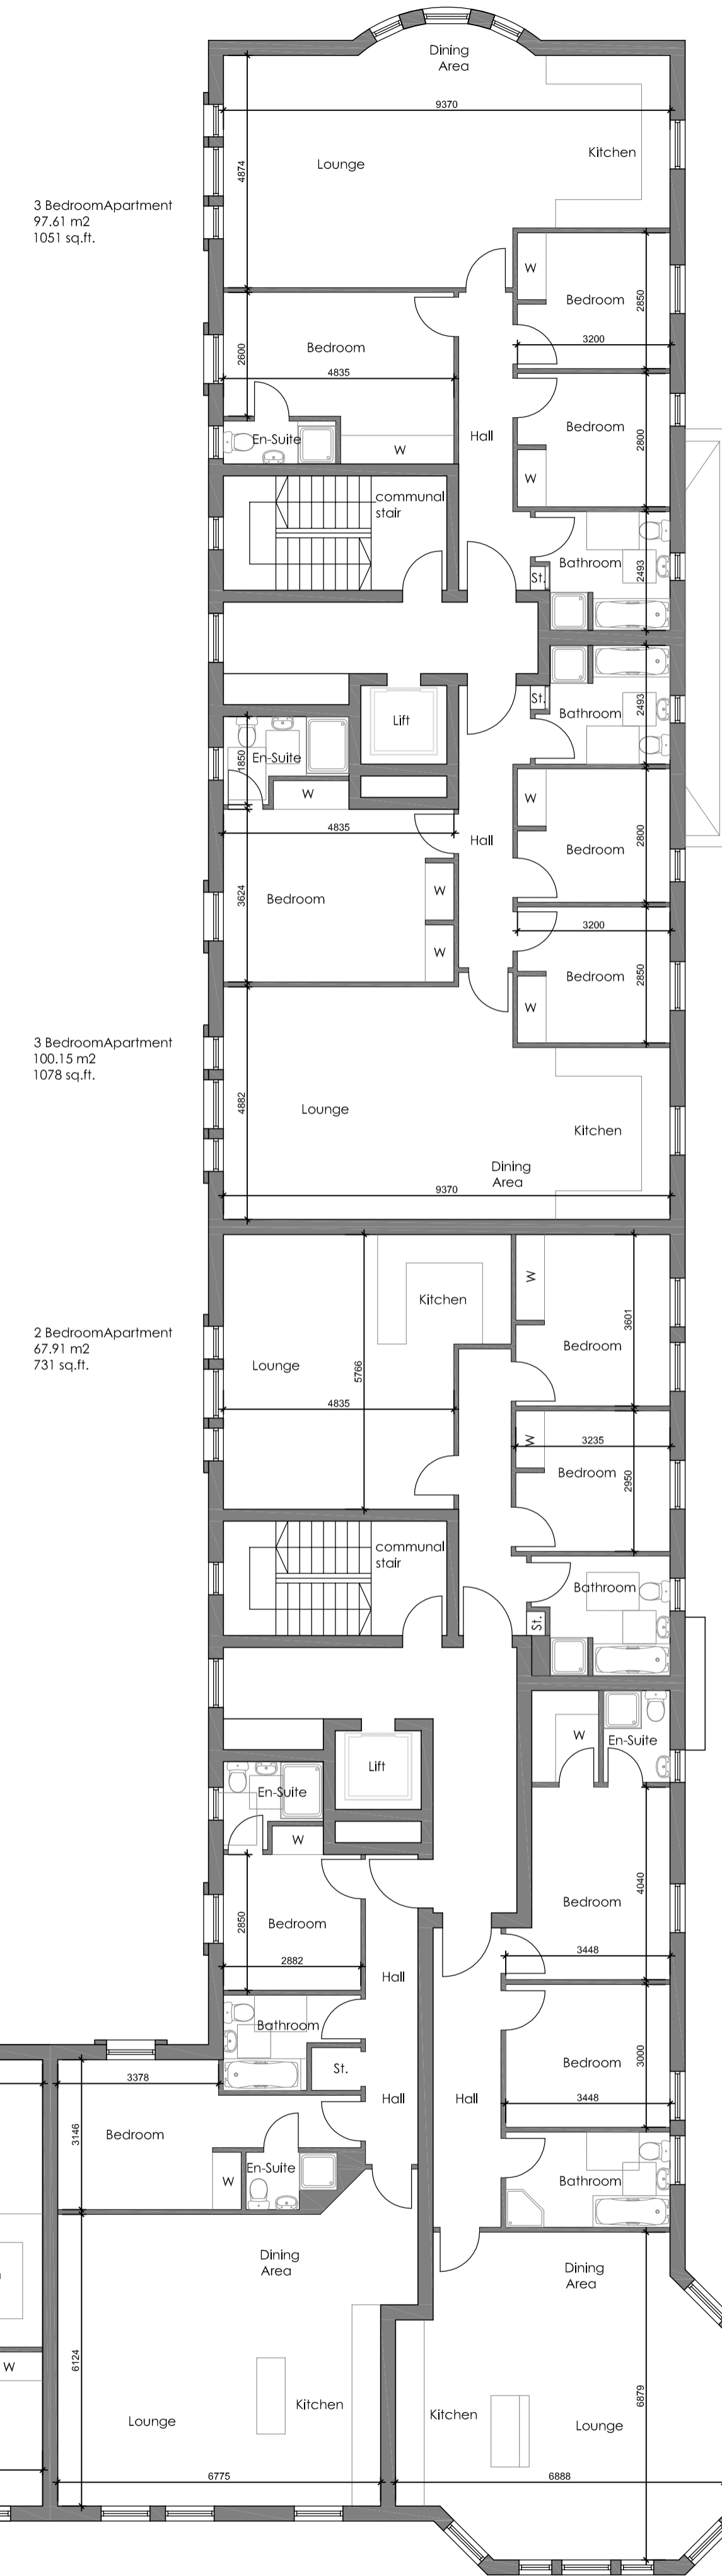

3 Bedroom Apartment
97.61 m²
1051 sq.ft.

3 Bedroom Apartment
100.15 m²
1078 sq.ft.

2 Bedroom Apartment
67.91 m²
731 sq.ft.

2 Bedroom Apartment
67.26 m²
724 sq.ft.

2 Bedroom Apartment
77.33 m²
832 sq.ft.

2 Bedroom Apartment
77.33 m²
832 sq.ft.

2 Bedroom Apartment
67.26 m²
724 sq.ft.

2 Bedroom Apartment
72.07 m²
776 sq.ft.

2 Bedroom Apartment
44.58 m²
480 sq.ft.

2 Bedroom Apartment
89.18 m²
960 sq.ft.

2 Bedroom Apartment
88.33 m²
951 sq.ft.

Rev.	Date	Description
A	08.12	Planning Update
rev.	date	description

Revision

NCV
13 Newton Place
Glasgow
G3 7PR

New City Vision
Our vision. Your future
t: 0141 353 2010
f: 0141 353 2442
e: info@newcityvision.co.uk
www.newcityvision.co.uk

Project Clouston Street

Drawing Apartments
Second Floor Plan

Scale 1:100@A1 Package Planning Issue Date 23.04.2012

Development Clouston St Job No 0059

Drawing Number AL(0)202 Revision A

Status Planning

© This drawing is copyright and the property of New City Vision Group Limited. It must not be reproduced or disclosed to a third party without written consent.