


NOTES


1. Do not scale from this drawing. If in doubt ask.
2. Contractor to check all dimensions on site prior to the commencement of works and report any discrepancies to the Architect immediately.
3. To be read in conjunction with all other drawings, bills and specification documents.
4. Cross refer to structural engineers design for all structural information.

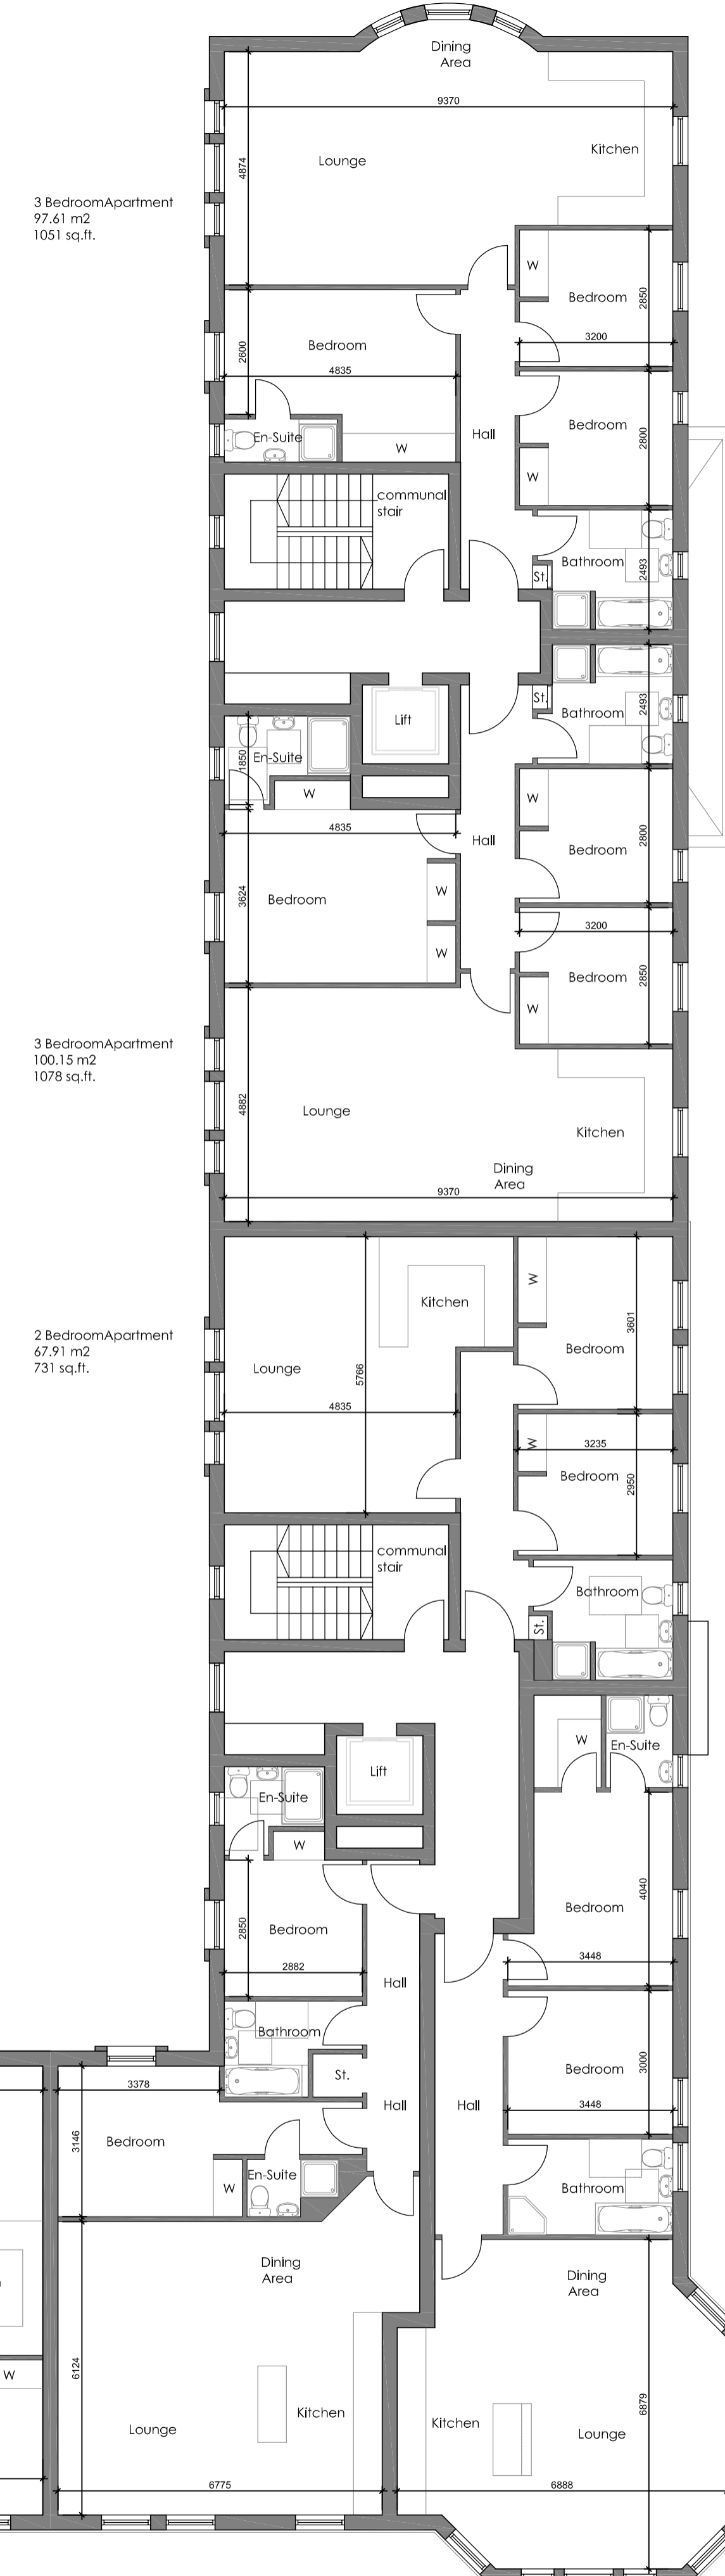

3 Bedroom Apartment
97.61 m2
1051 sq.ft.

3 Bedroom Apartment
100.15 m2
1078 sq.ft.

2 Bedroom Apartment
67.91 m2
731 sq.ft.

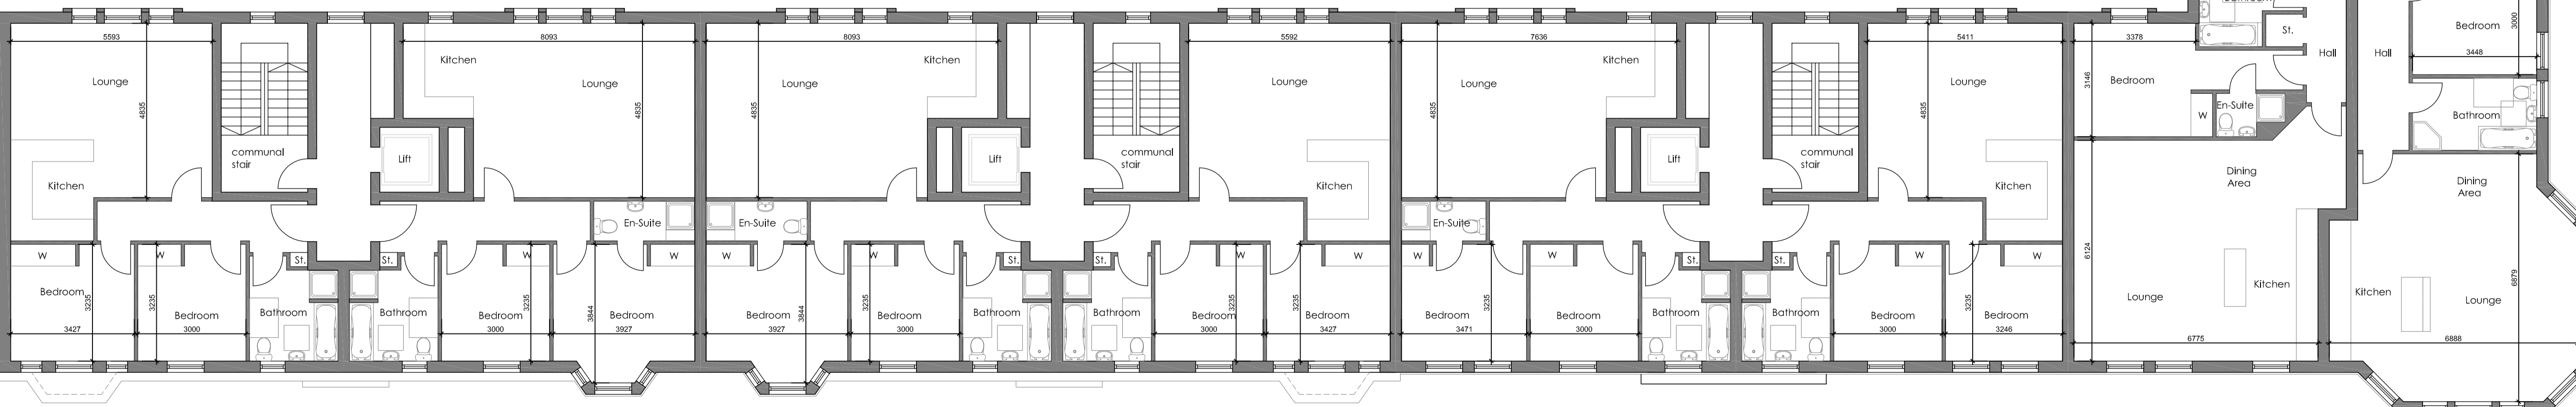

2 Bedroom Apartment
66.28 m2
713 sq.ft.

2 Bedroom Apartment
77.33 m2
832 sq.ft.

2 Bedroom Apartment
77.33 m2
832 sq.ft.

2 Bedroom Apartment
66.28 m2
713 sq.ft.

2 Bedroom Apartment
72.07 m2
776 sq.ft.

2 Bedroom Apartment
64.58 m2
695 sq.ft.

2 Bedroom Apartment
89.18 m2
960 sq.ft.

2 Bedroom Apartment
88.33 m2
951 sq.ft.

Revision	rev. date	description
A	08.12	Planning Update

NCV 13 Newton Place
Glasgow
G3 7PR

New City Vision
Our vision. Your future
t: 0141 353 2010
f: 0141 353 2442
e: info@newcityvision.co.uk
www.newcityvision.co.uk

Project	Clouston Street		
Drawing	Apartments Third Floor Plan		
Scale	1:100@A1	Package	Planning Issue
Date	23.04.2012		
Development	Clouston St		Job No 0059
Drawing Number	AL(0)203	Revision	A
Status	Planning		

© This drawing is copyright and the property of New City Vision Group Limited. It must not be reproduced or disclosed to a third party without written consent.