


- NOTES
1. Do not scale from this drawing. If in doubt ask.
 2. Contractor to check all dimensions on site prior to the commencement of works and report any discrepancies to the Architect immediately.
 3. To be read in conjunction with all other drawings, bills and specification documents.
 4. Cross refer to structural engineers design for all structural information.

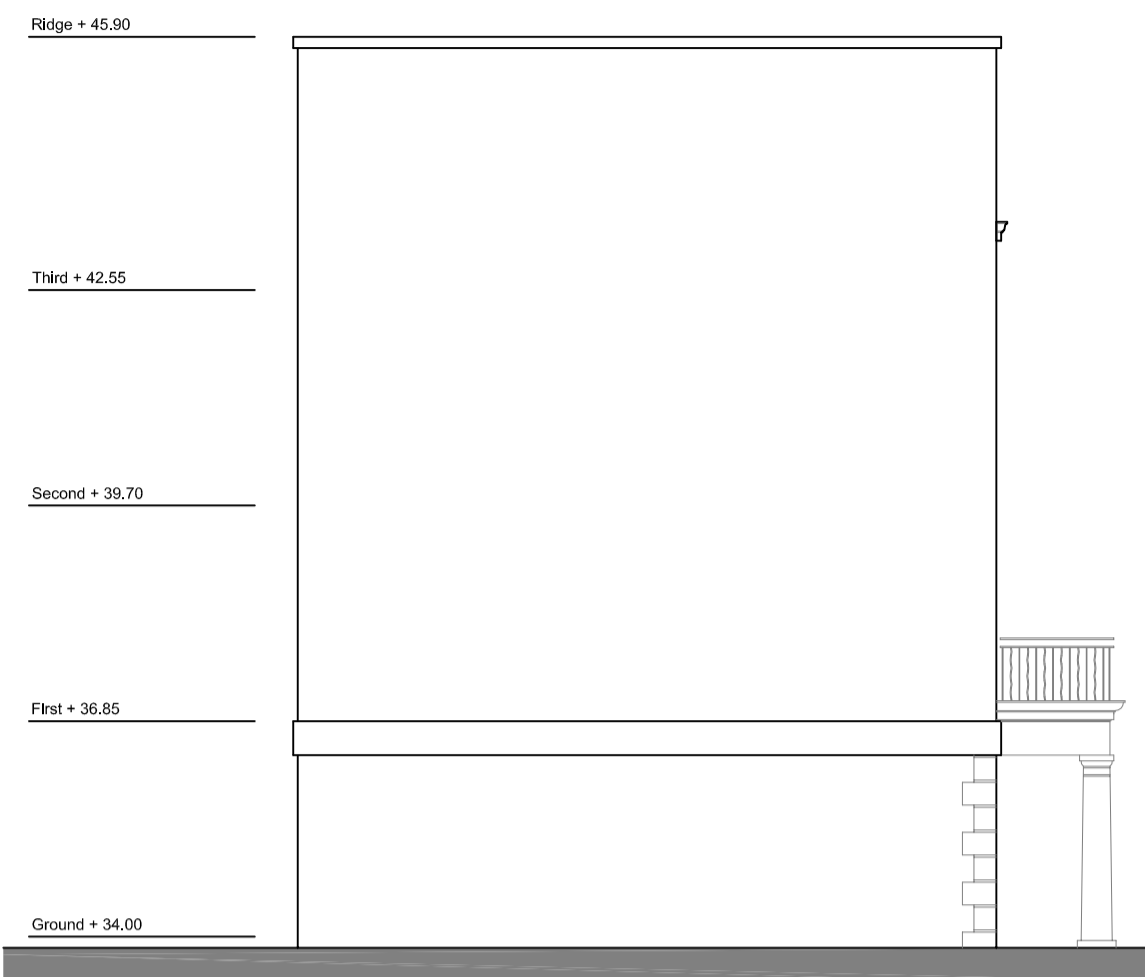


Gable Elevation 1:100



Front Elevation, Clouston Street 1:100



Front Elevation, Clouston Street 1:100

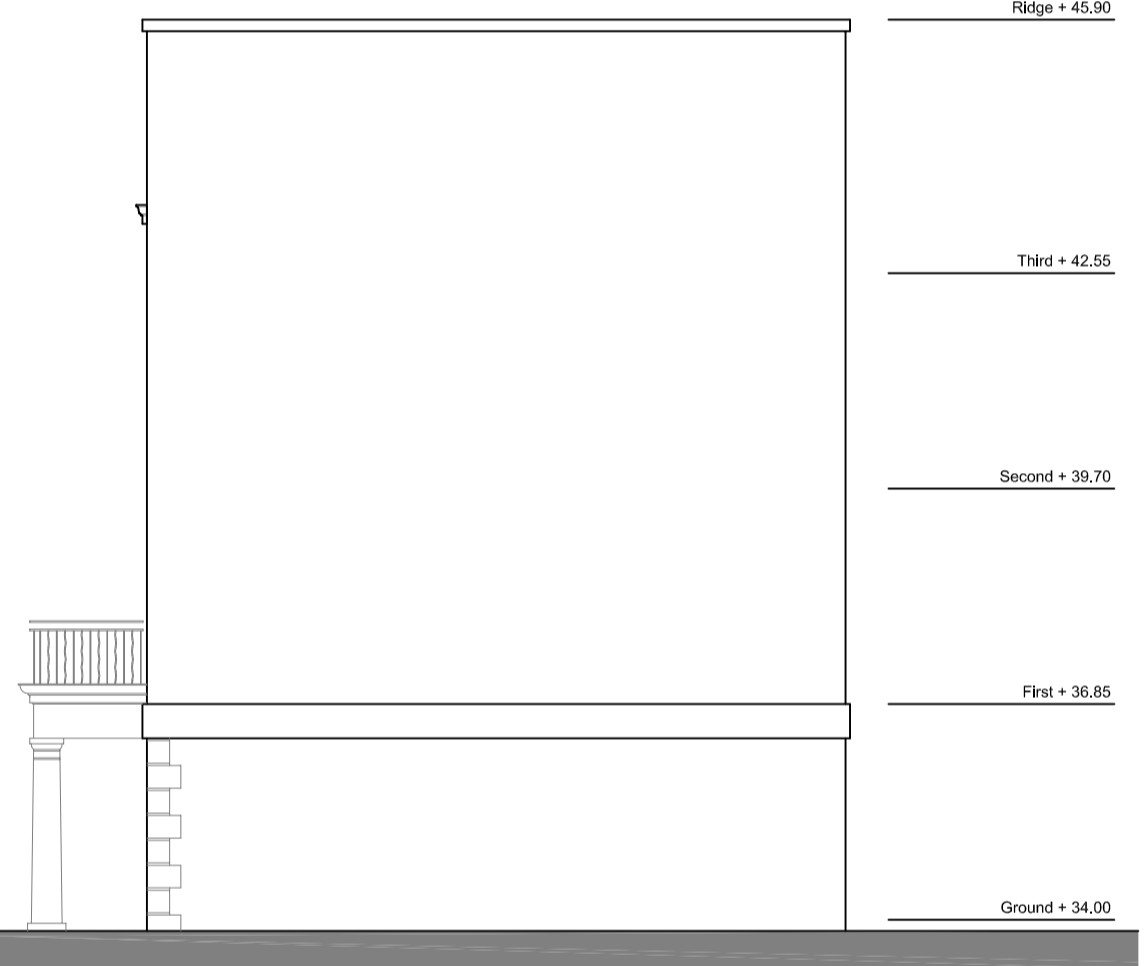

Gable Elevation 1:100



Front Elevation, Clouston Street 1:200

Revision	date	description
B	8/12	Planning Update
A	6/12	Planning Update

13 Newton Place
Glasgow
G3 7PR

New City Vision
Our vision. Your future

t: 0141 353 2010
f: 0141 353 2442
e: info@newcityvision.co.uk
www.newcityvision.co.uk

Project Clouston Street

Drawing GA Elevation
Townhouses
Front Elevations

Scale 1:100@A1 Package Planning Issue Date 03.05.12

Development Job No 0059

Drawing Number AL(0)101 Revision B

Status PLANNING

© This drawing is copyright and the property of New City Vision Group Limited. It must not be reproduced or disclosed to a third party without written consent.