



NOTES


1. Do not scale from this drawing. If in doubt ask.
2. Contractor to check all dimensions on site prior to the commencement of works and report any discrepancies to the Architect immediately.
3. To be read in conjunction with all other drawings, bills and specification documents.
4. Cross refer to structural engineers design for all structural information.

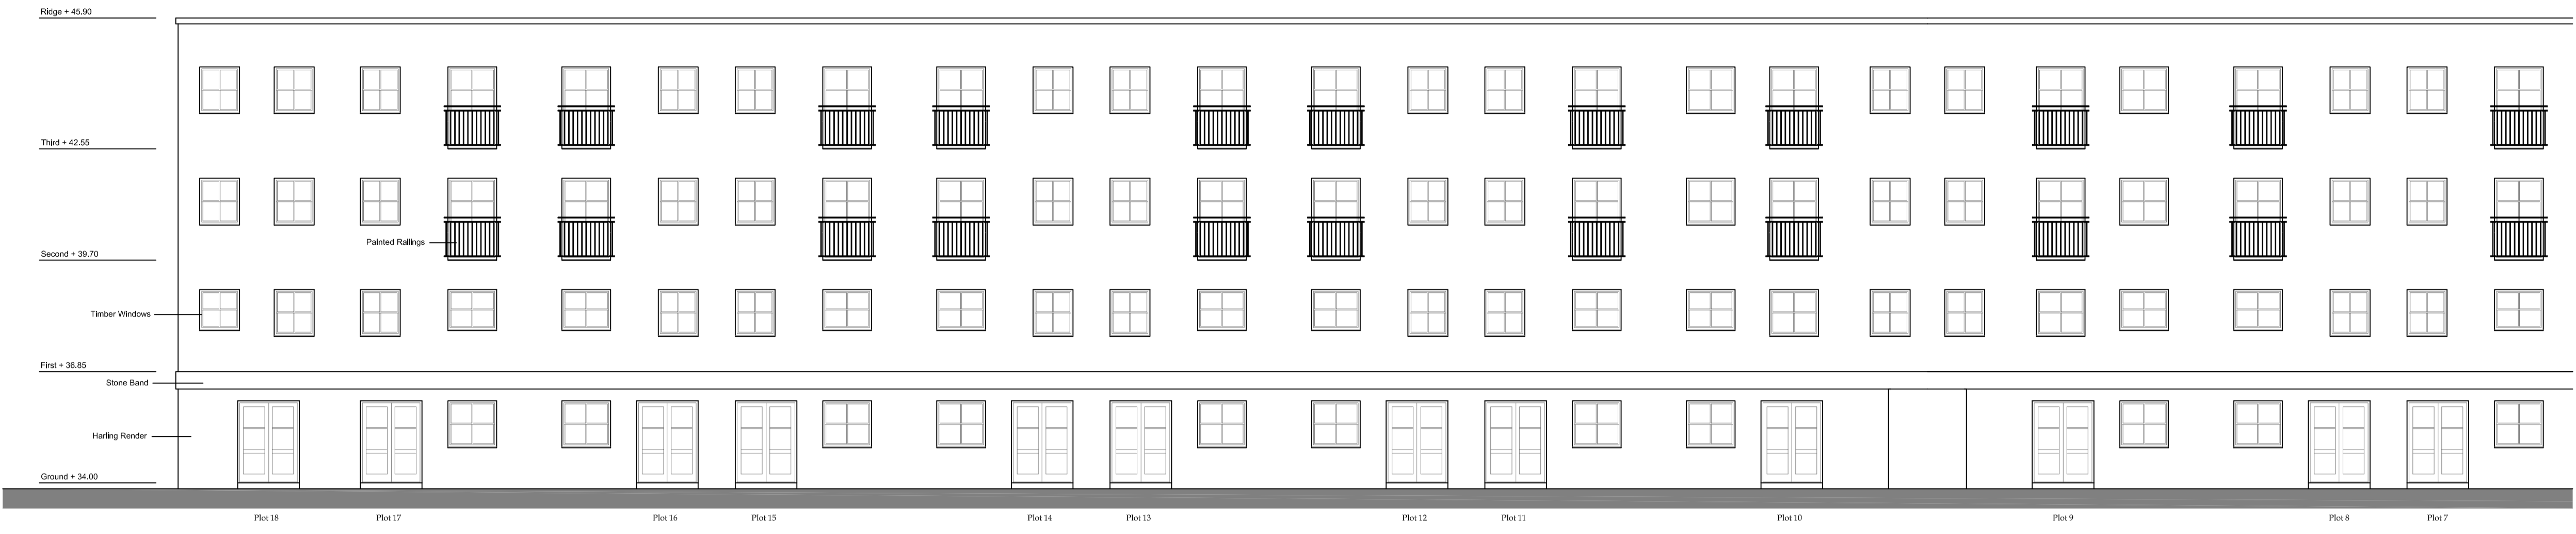

Rear Elevation to Clouston Street 1:100

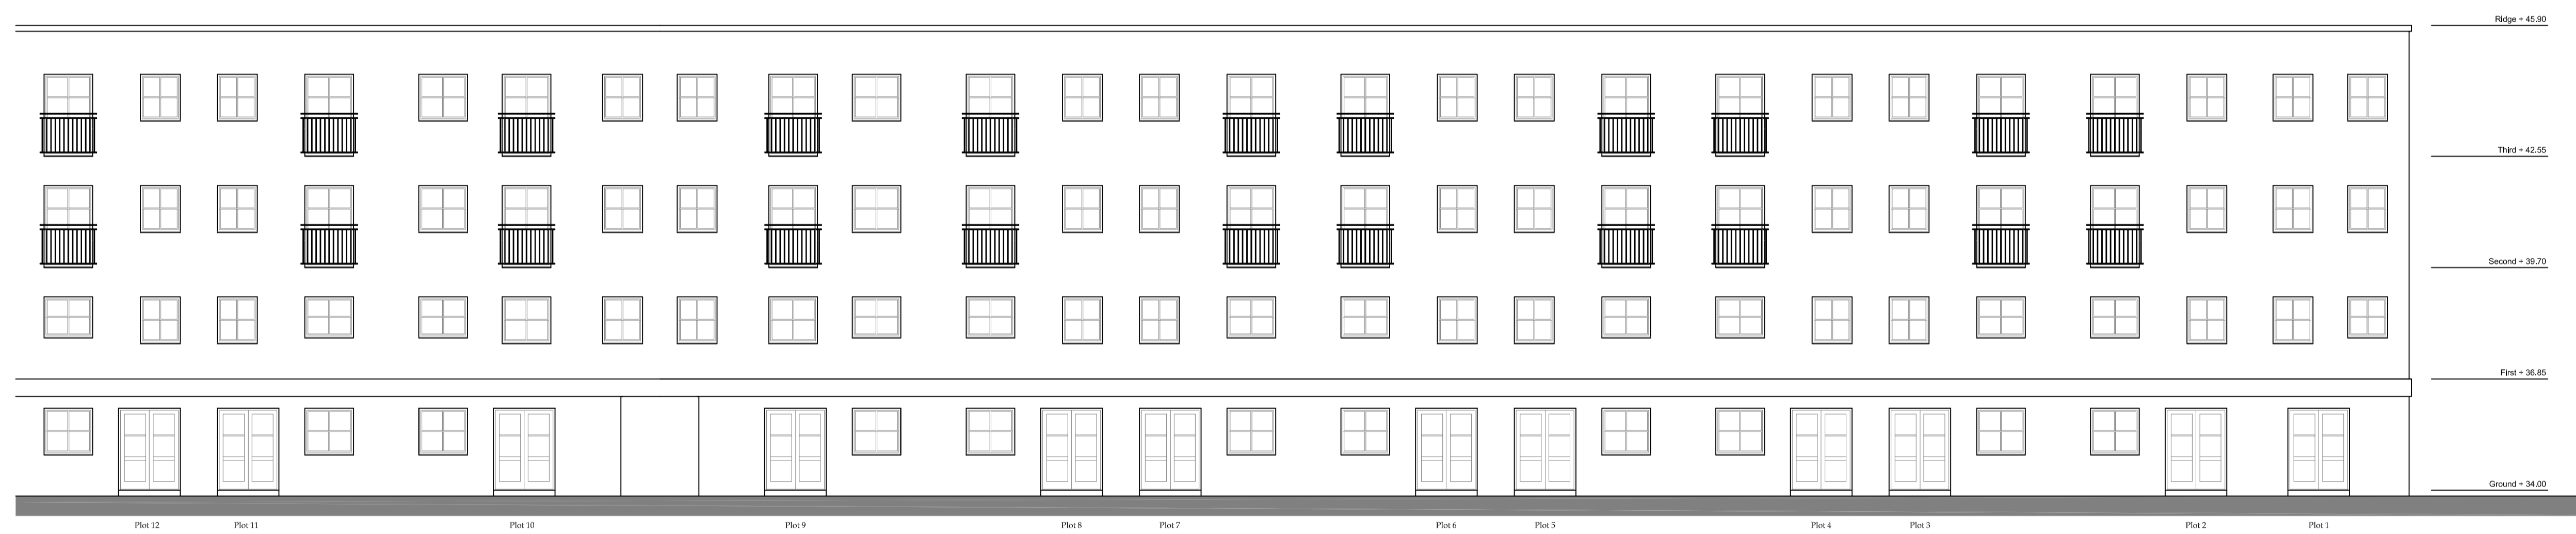

Rear Elevation to Clouston Street 1:100

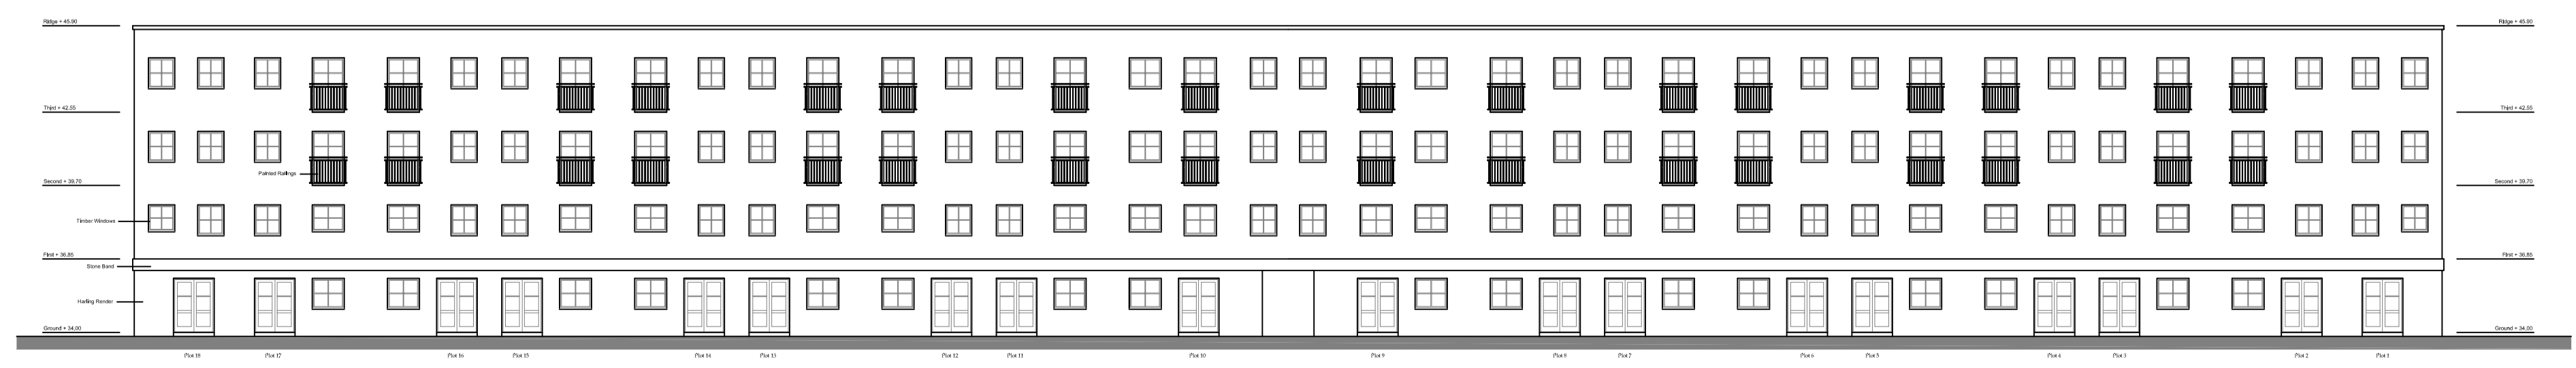

Rear Elevation to Clouston Street 1:200

rev.	date	description
A	06.12	Planning Update


New City Vision
 Our vision. Your future.

13 Newton Place
 Glasgow
 G3 7PR

t: 0141 353 2010
 f: 0141 353 2442
 e: info@newcityvision.co.uk
 www.newcityvision.co.uk

Project	Clouston Street		
Drawing	GA Elevation Townhouses Rear Elevations		
Scale	1:100@A1	Package	Planning Issue
Date	03.05.12		
Development			Job No 0059
Drawing Number	AL(0)102	Revision A	
Status	INFORMATION		

© This drawing is copyright and the property of New City Vision Group Limited. It must not be reproduced or disclosed to a third party without written consent.