
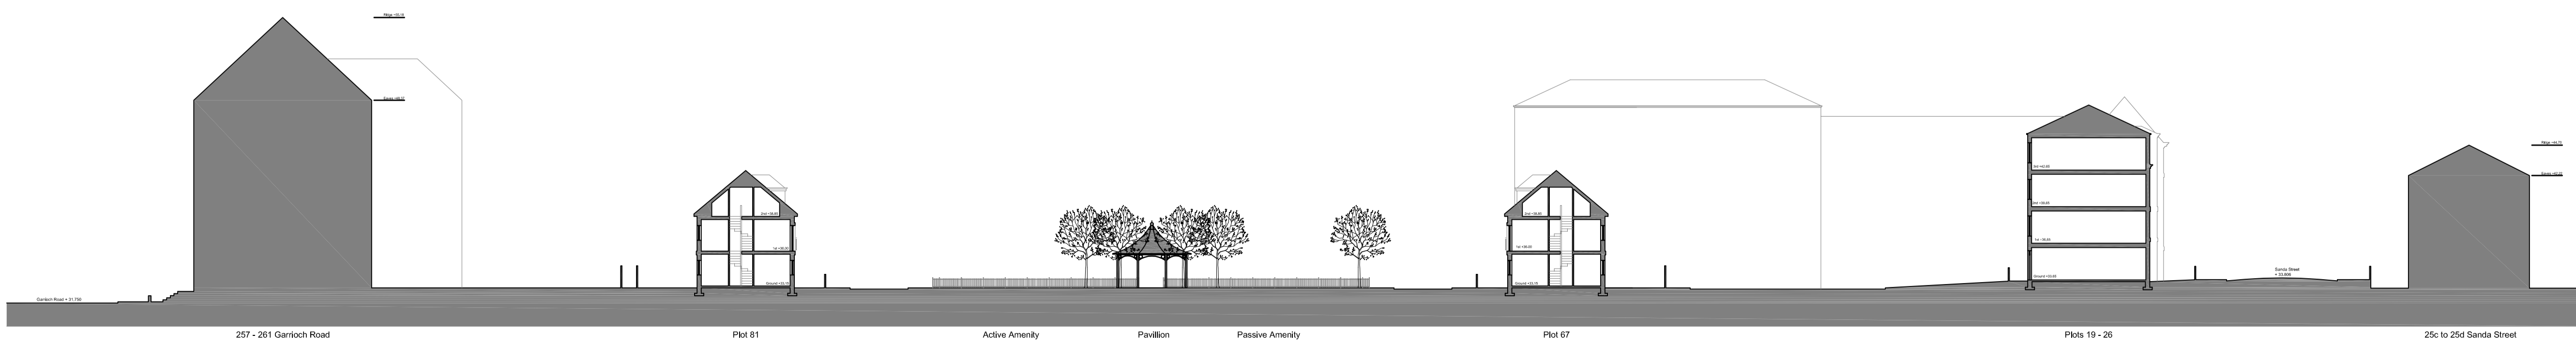


NOTES

1. Do not scale from this drawing. If in doubt ask.
2. Contractor to check all dimensions on site prior to the commencement of works and report any discrepancies to the Architect immediately.
3. To be read in conjunction with all other drawings, bills and specification documents.
4. Cross refer to structural engineers design for all structural information.

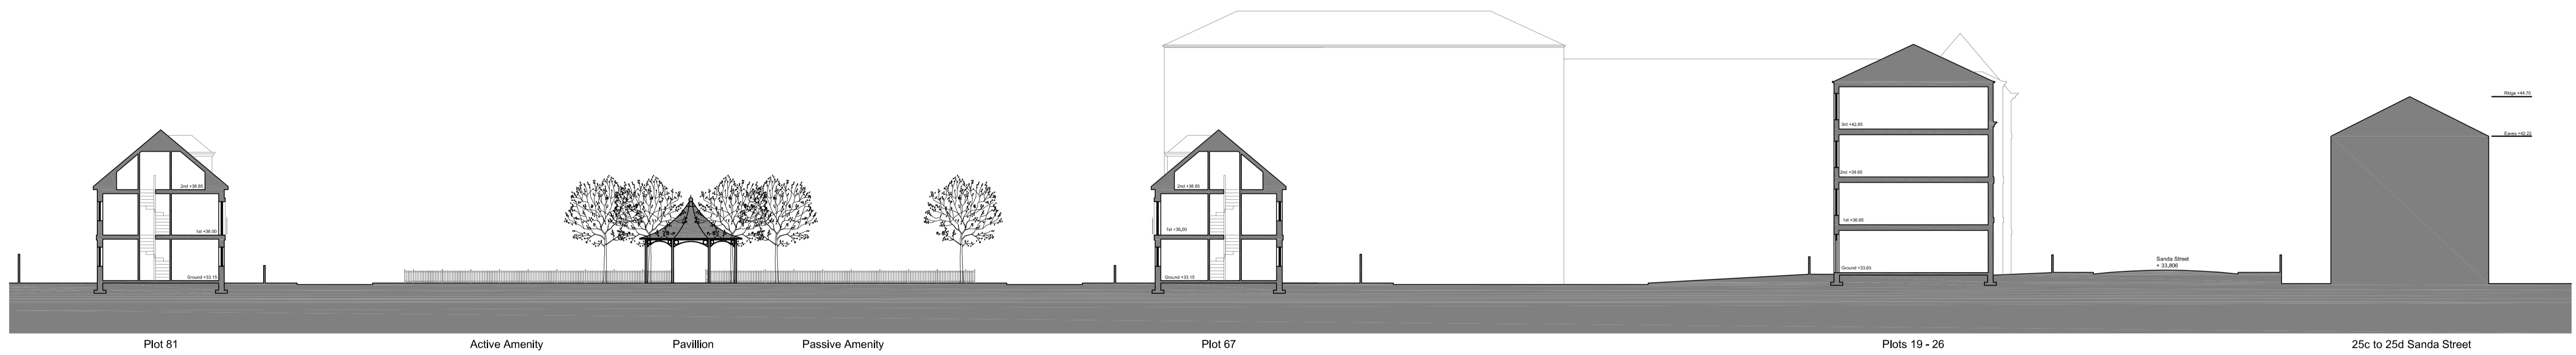

rev.	date	description
A	08/12	Planning Update


New City Vision
 Our vision. Your future
 13 Newton Place
 Glasgow
 G3 7PR
 t: 0141 353 2010
 f: 0141 353 2442
 e: info@newcityvision.co.uk
 www.newcityvision.co.uk

Project	CLOUSTON STREET		
Drawing	Development Plan Section A-A		
Scale	1:200/300@A1	Package	Date
Development			30.04.12
Drawng Number	AL (0) 10	Job No	0059
Status	Planning		

© This drawing is copyright and the property of New City Vision Group Limited. It must not be reproduced or disclosed to a third party without written consent.