
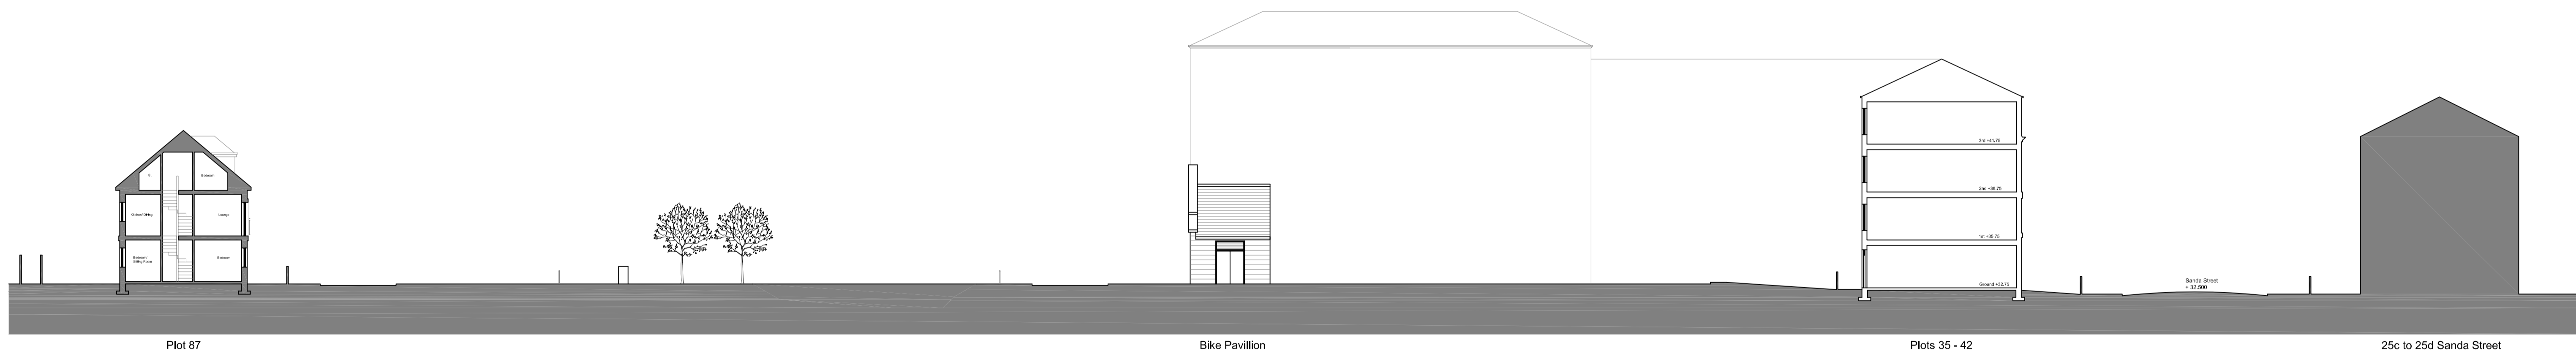


NOTES

1. Do not scale from this drawing. If in doubt ask.
2. Contractor to check all dimensions on site prior to the commencement of works and report any discrepancies to the Architect immediately.
3. To be read in conjunction with all other drawings, bills and specification documents.
4. Cross refer to structural engineers design for all structural information.

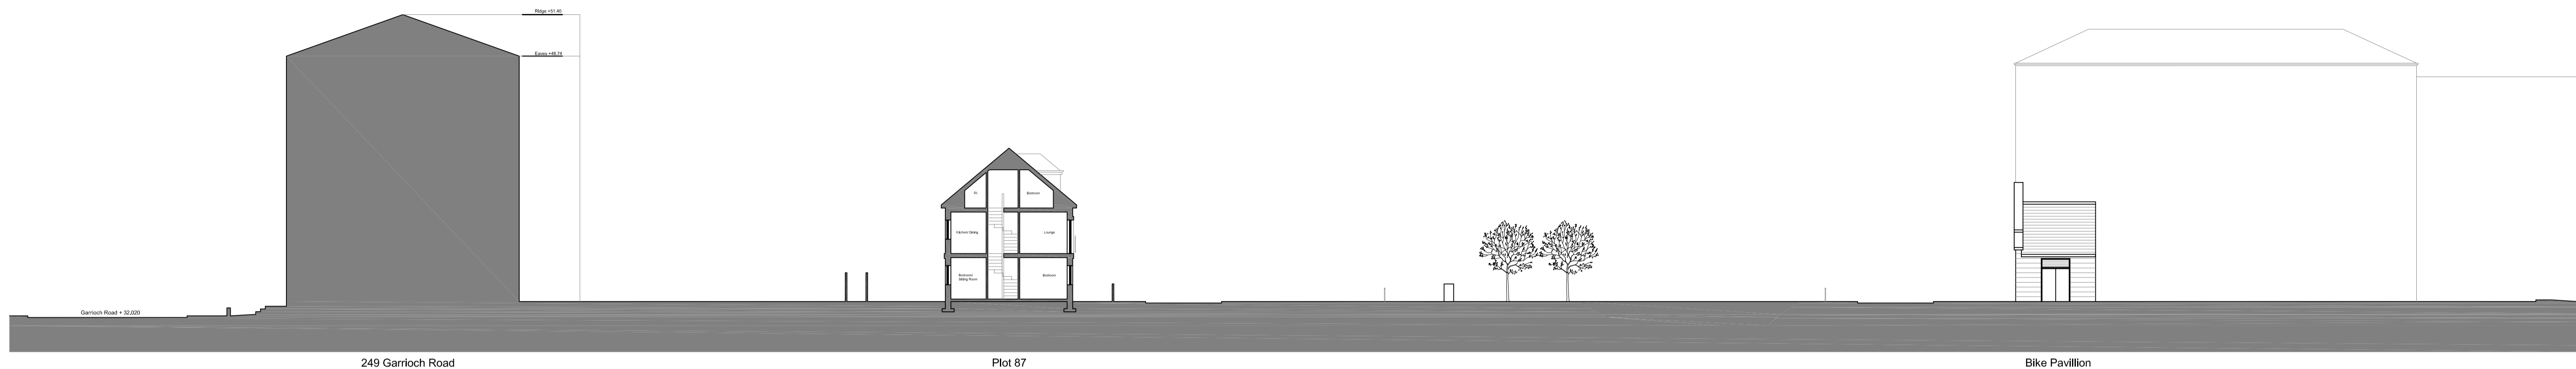

rev.	date	description
A	08/12	Planning Update


 13 Newton Place
 Glasgow
 G3 7PR

New City Vision
 Our vision. Your future
 t: 0141 353 2010
 f: 0141 353 2442
 e: info@newcityvision.co.uk
 www.newcityvision.co.uk

Project: CLOUSTON STREET

Drawing: Development Plan Section B-B

Scale: 1:200/300@A1 Date: 30.04.12

Development: Job No: 0059

Drawing Number: AL (0) 11 Revision: A

Status: Planning

© This drawing is copyright and the property of New City Vision Group Limited. It must not be reproduced or disclosed to a third party without written consent.