



NOTES


1. Do not scale from this drawing. If in doubt ask.
2. Contractor to check all dimensions on site prior to the commencement of works and report any discrepancies to the Architect immediately.
3. To be read in conjunction with all other drawings, bills and specification documents.
4. Cross refer to structural engineers design for all structural information.

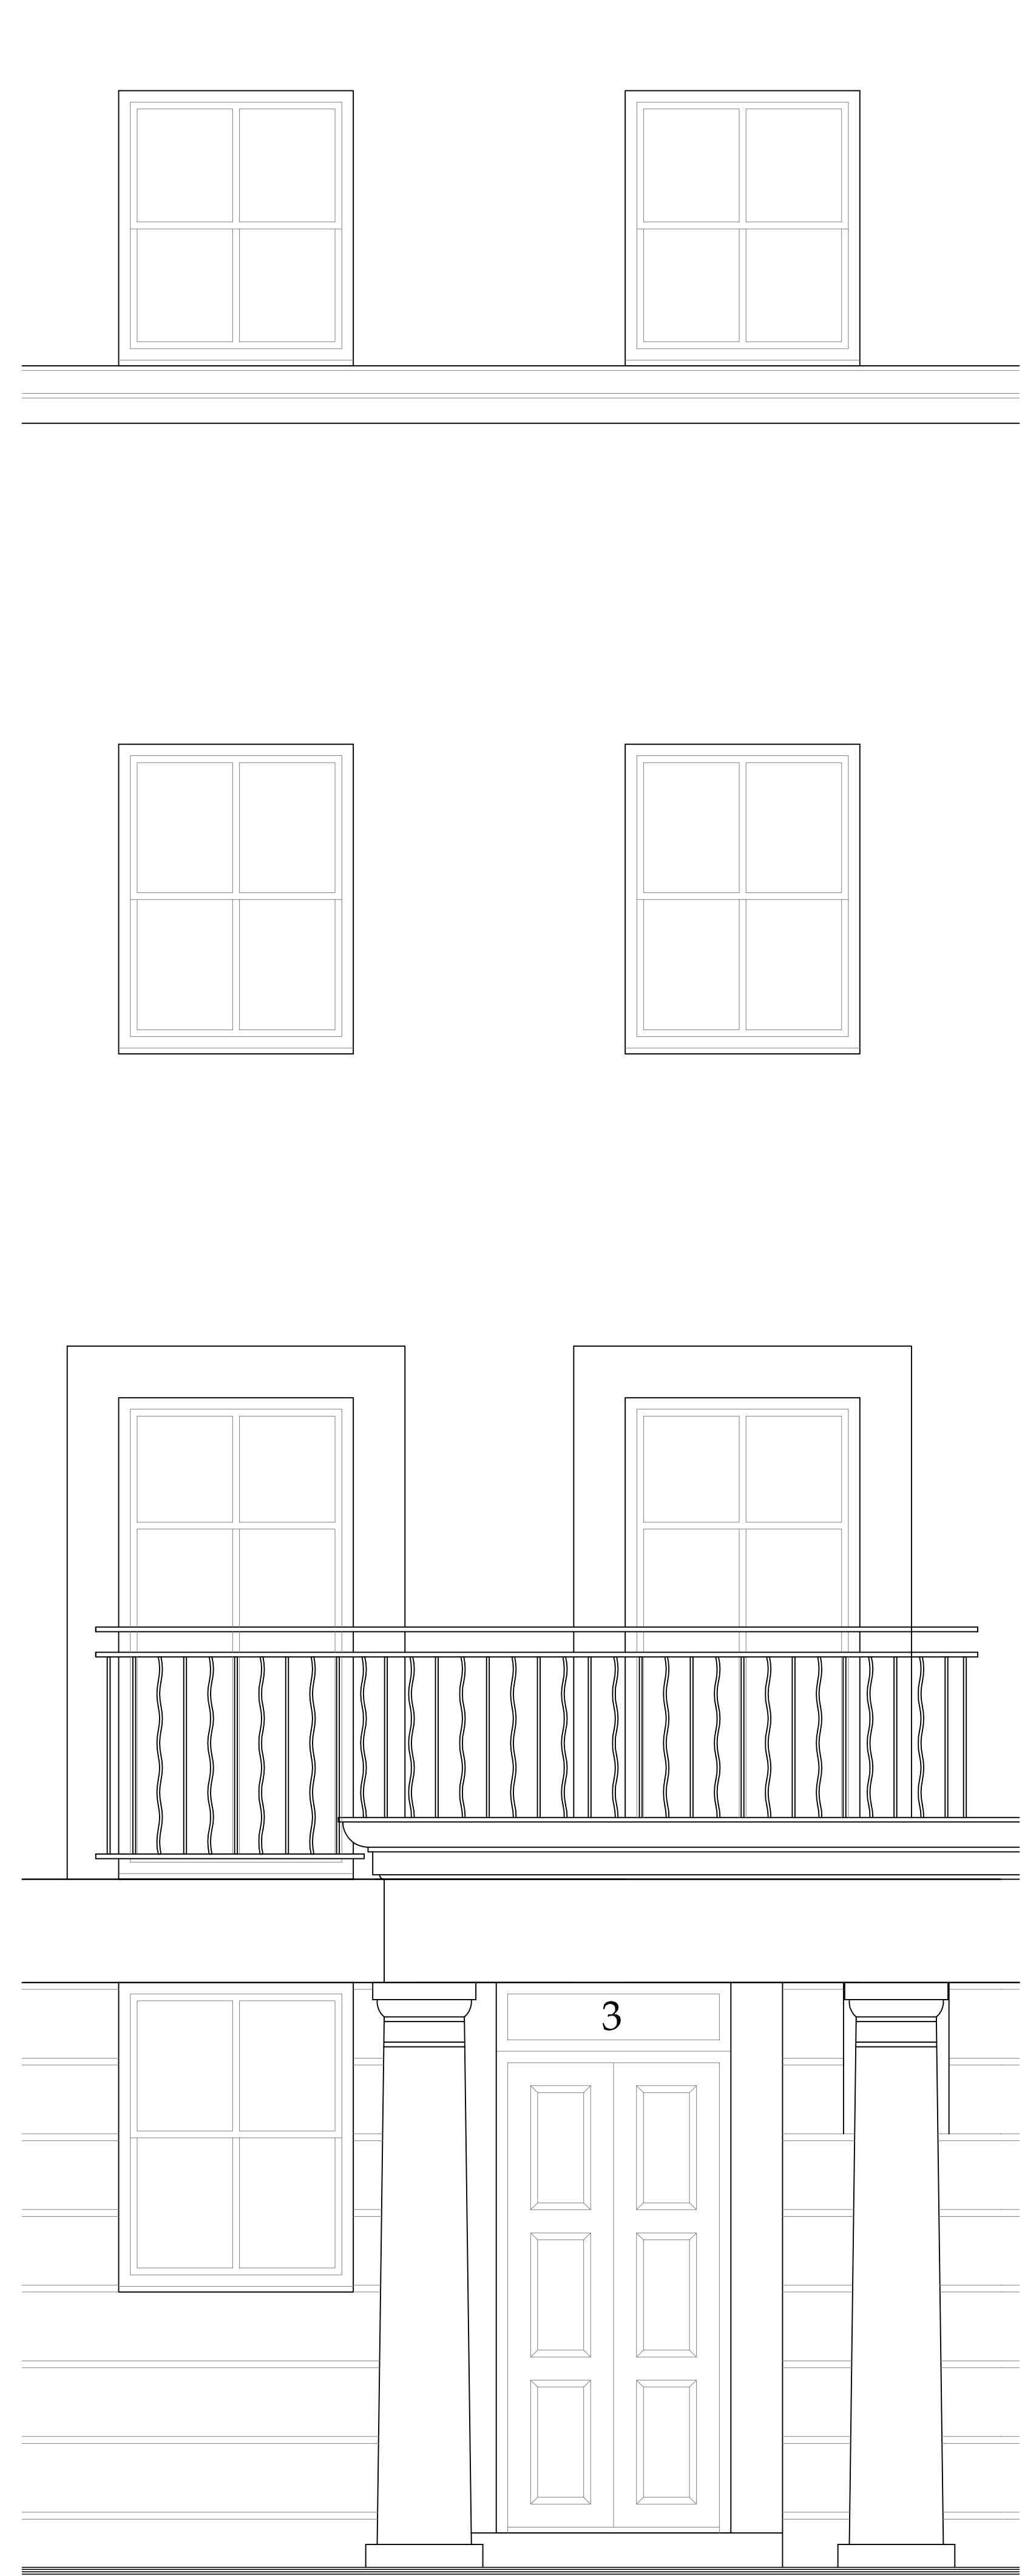


Typical Front Door Surround

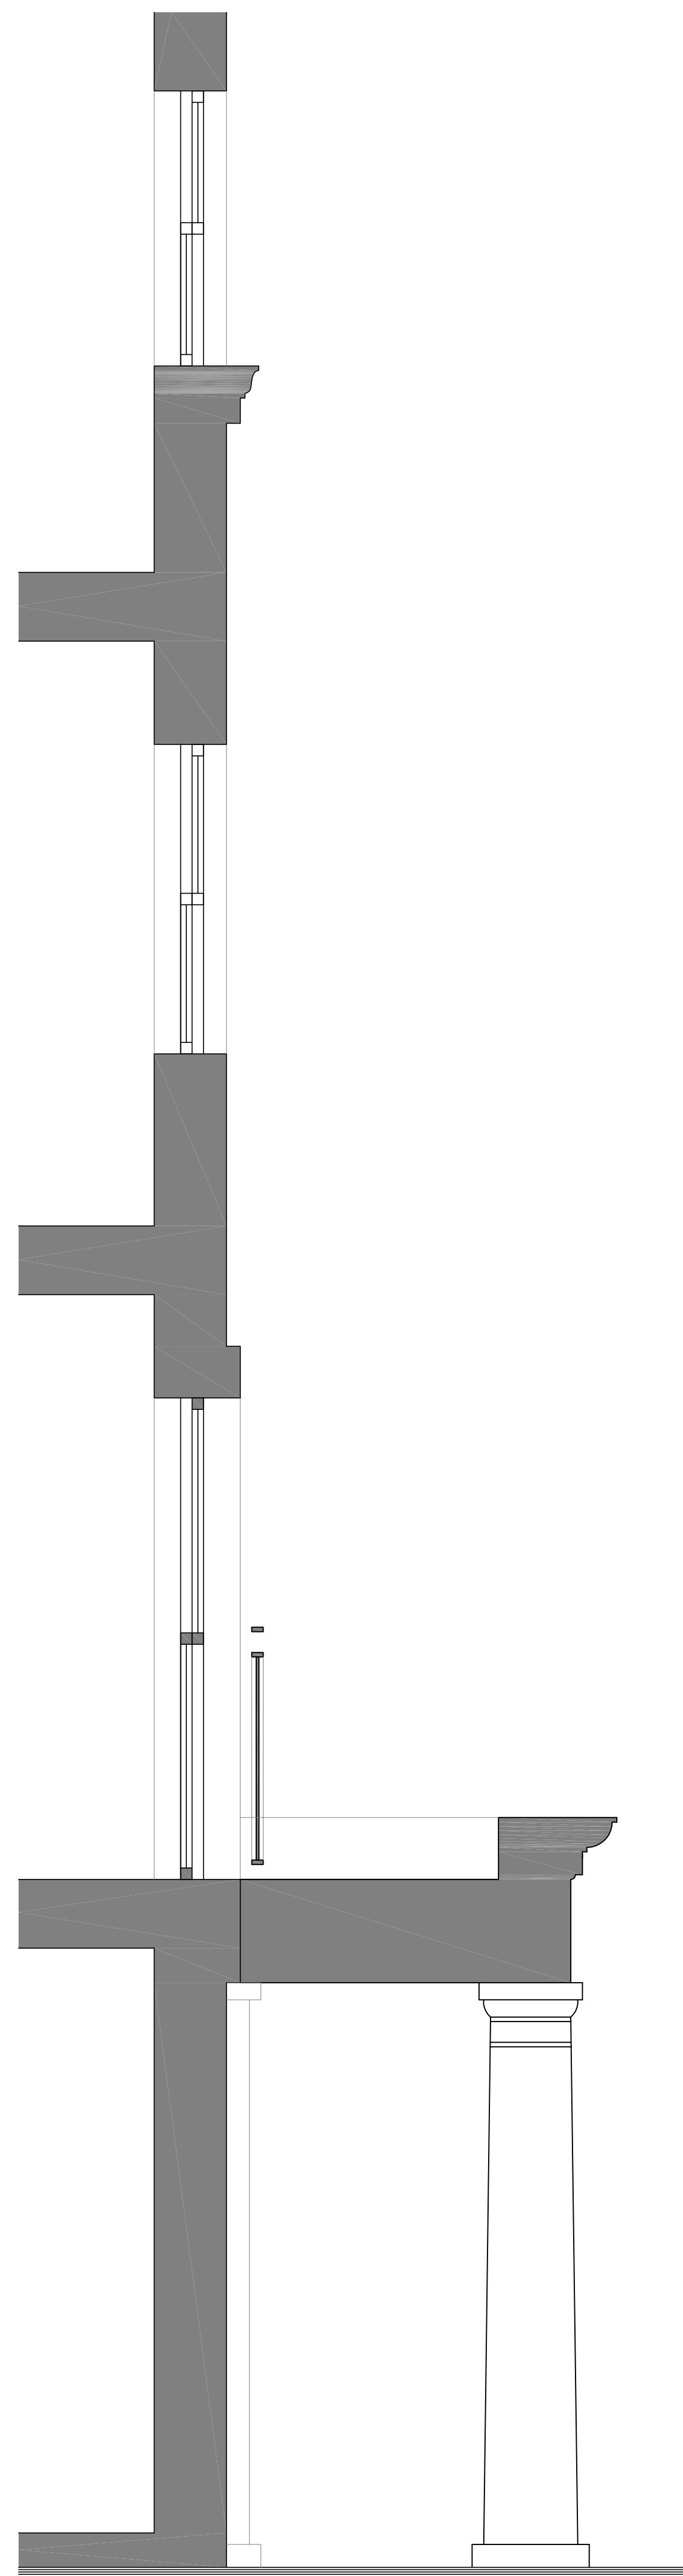

Section

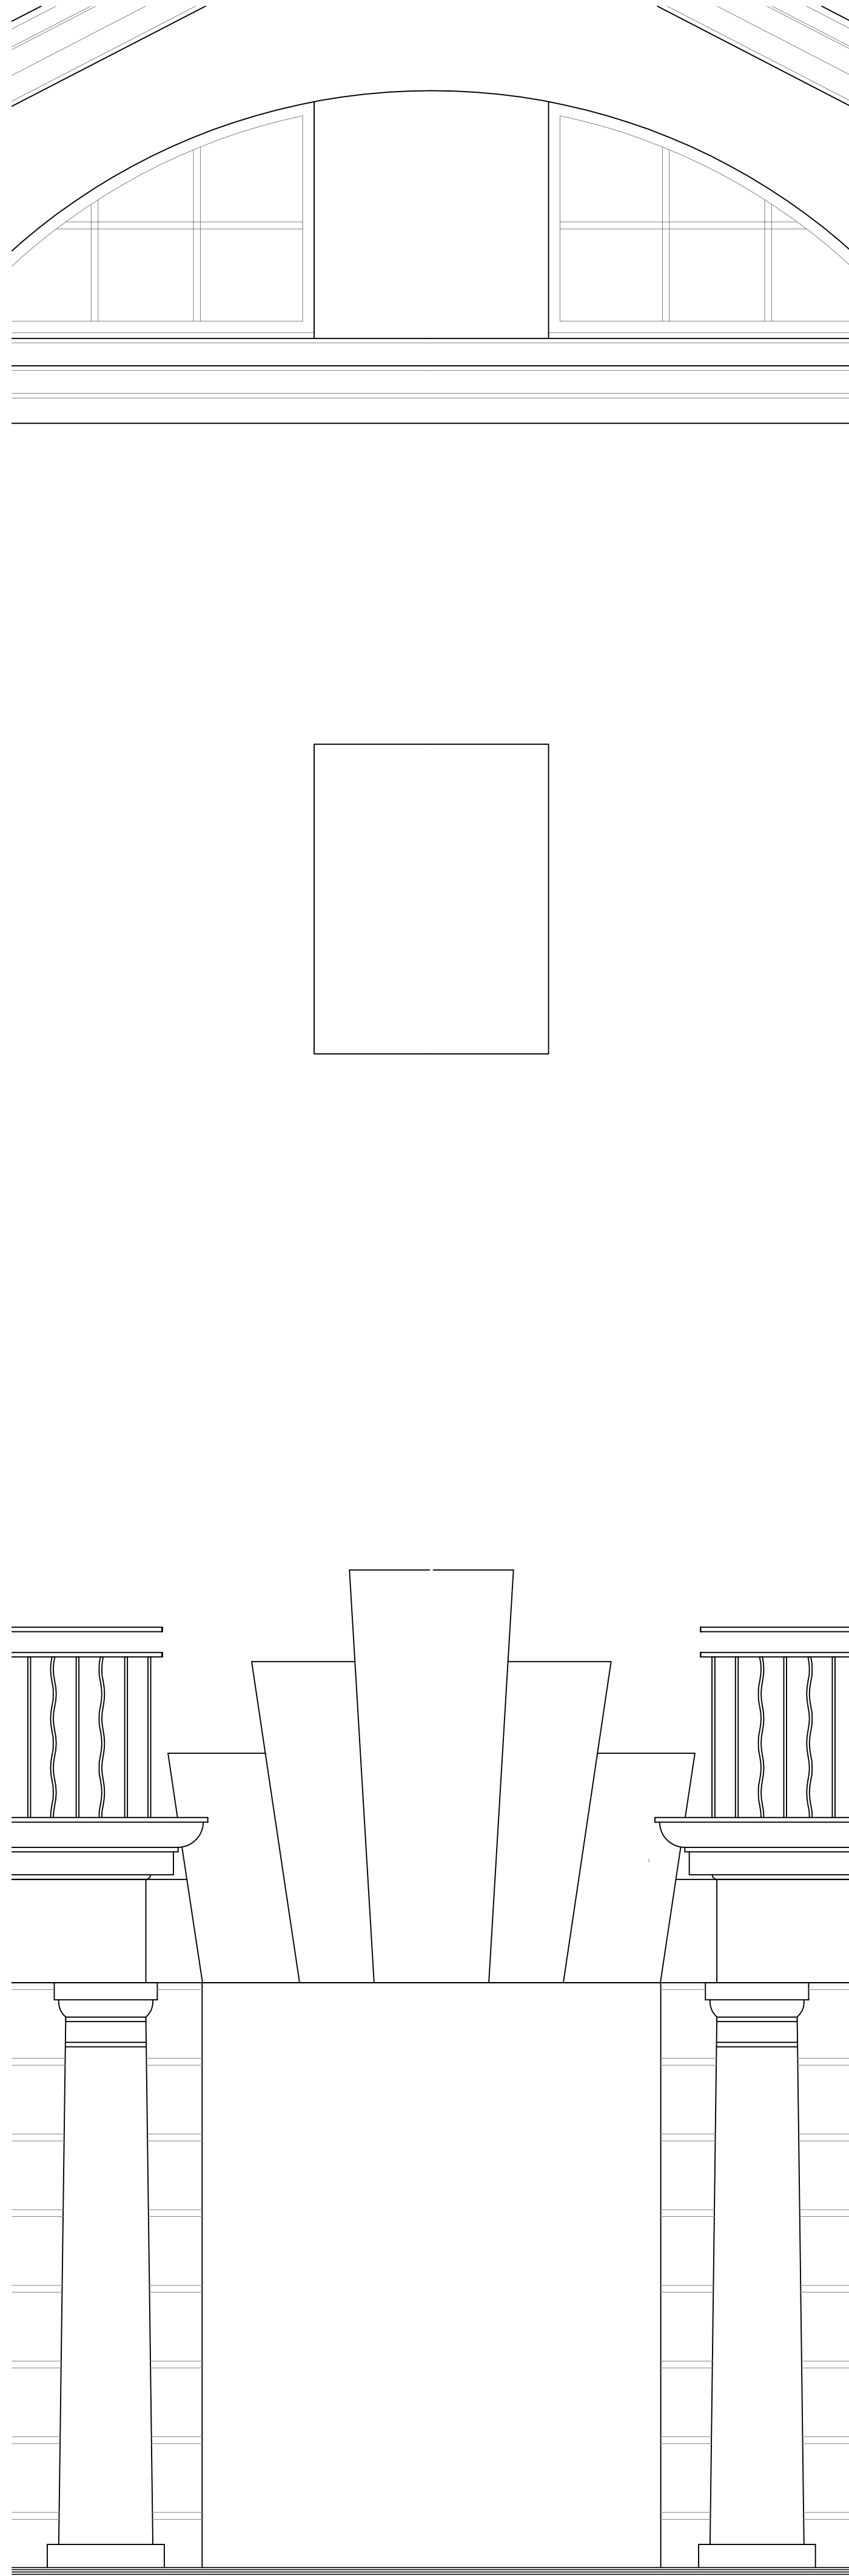

Pedestrian Access

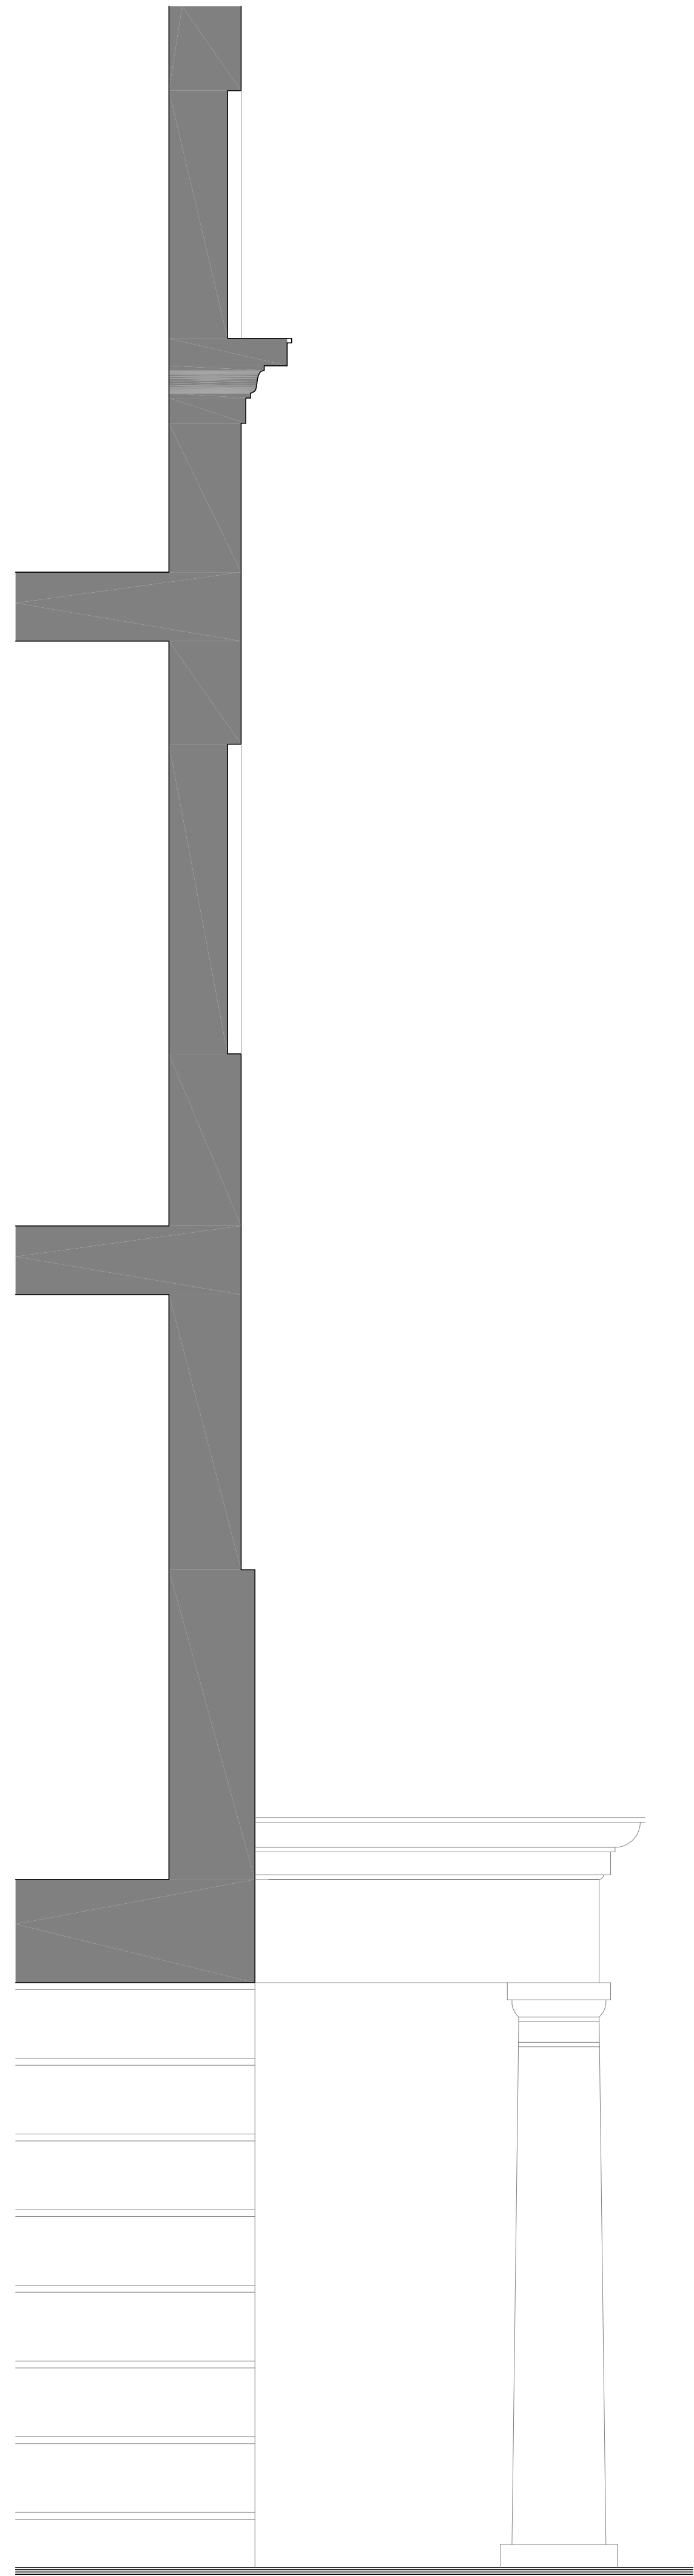

Section

rev.	date	description
A	06.12	Planning Update
Revision		
		
13 Newton Place Glasgow G3 7PR		t: 0141 353 2010 f: 0141 353 2442 e: info@newcityvision.co.uk www.newcityvision.co.uk
Project	Clouston Street	
Drawing	Townhouses Details	
Scale	1:20@A1	Package: Planning Issue
Development		Date: 03.05.12
Drawing Number	AL(0)103	Job No: 0059
Status	INFORMATION	